


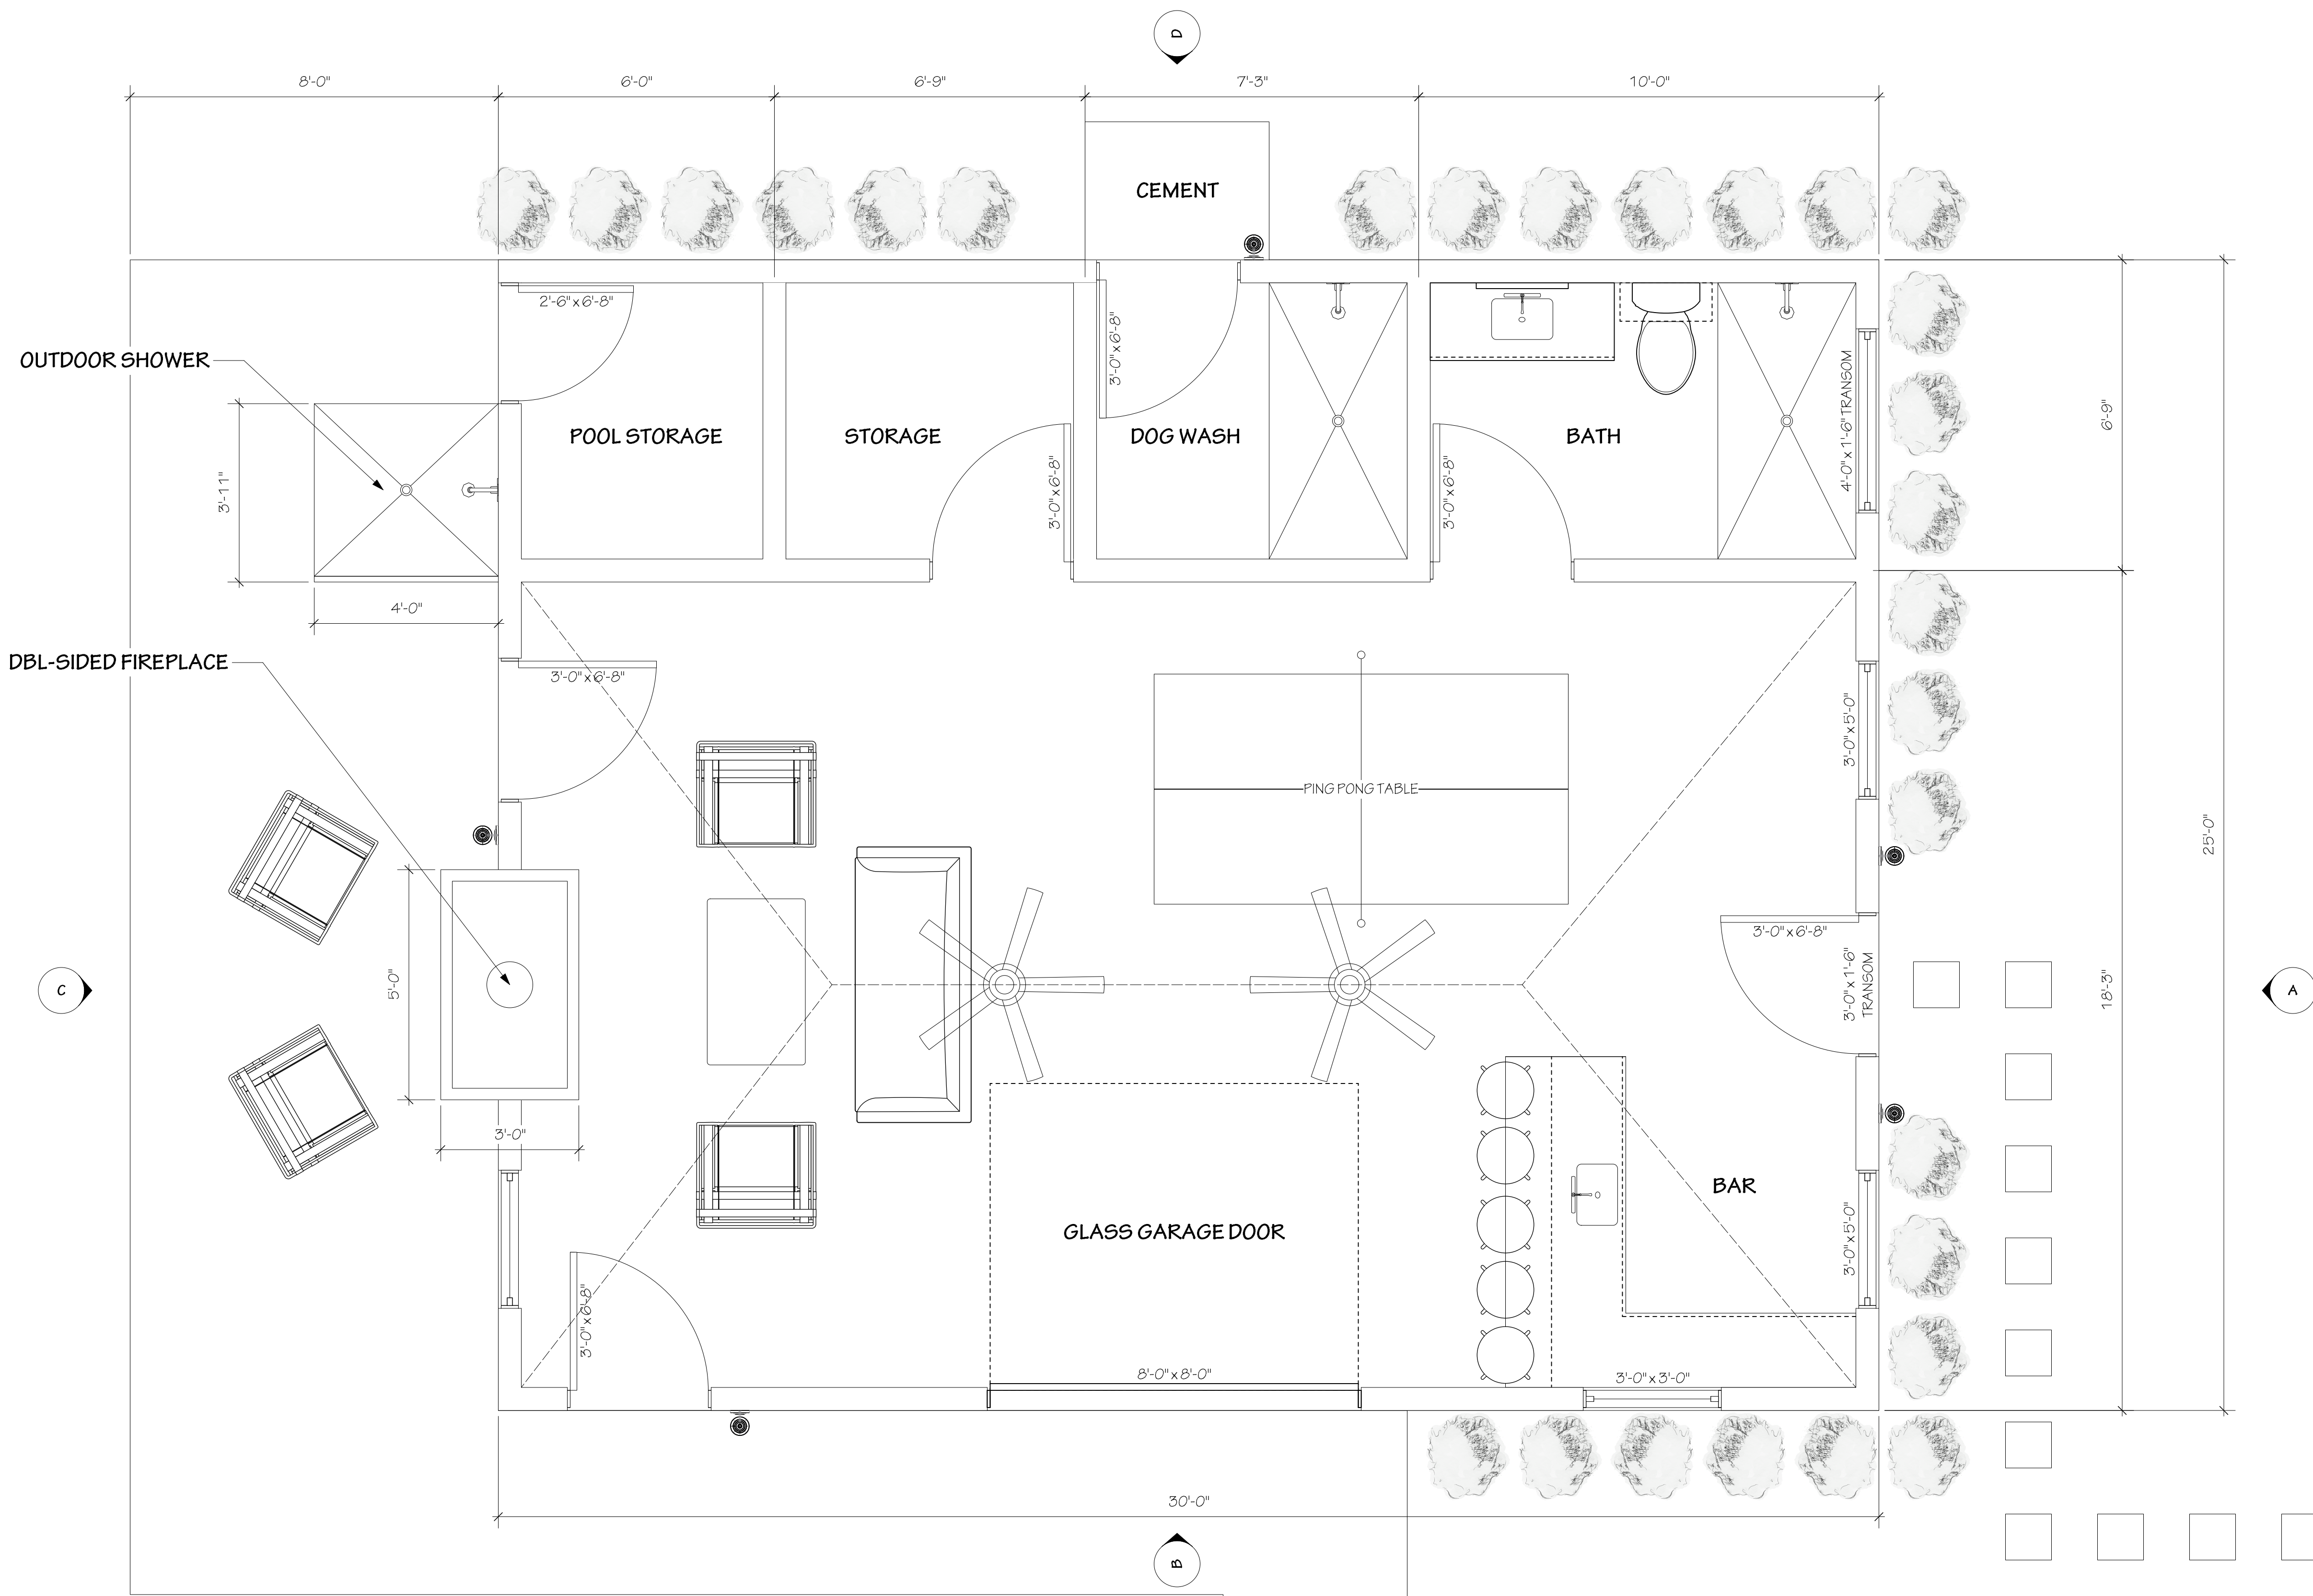

FLOOR PLAN
SCALE: 1/2" = 1'-0"


NOTES:

SIDE WALLS TO BE 10'-0"H


VAULTED ROOF PEAK TO MATCH EXISTING GYM
ROOF PEAK HEIGHT - CURRENTLY DRAWN AT
16'-0"H, VERIFY IN FIELD

EXTERIOR BRICK, TRIM, ROOFING AND
MATERIALS TO MATCH EXISTING HOME AND
GYM FINISHES FOR CONSISTENCY


Notes		It is the Contractor and/or Owner's responsibility that all local and national codes are met and construction is in compliance with those regulations. These plans are presented "As Is" and Jade Taylor Design makes no claims of guarantee or liability. Not for resale or transfer.	
Design Firm	JADE TAYLOR DESIGN 2526 N. JIMMIE AVE FAYETTEVILLE, AR 72705	6/21/2021	6/21/2021
Project Title	GRIGGS POOL HOUSE	Scale	AS NOTED
Sheet Title	FLOOR PLAN	Sheet No.	01.
		3	

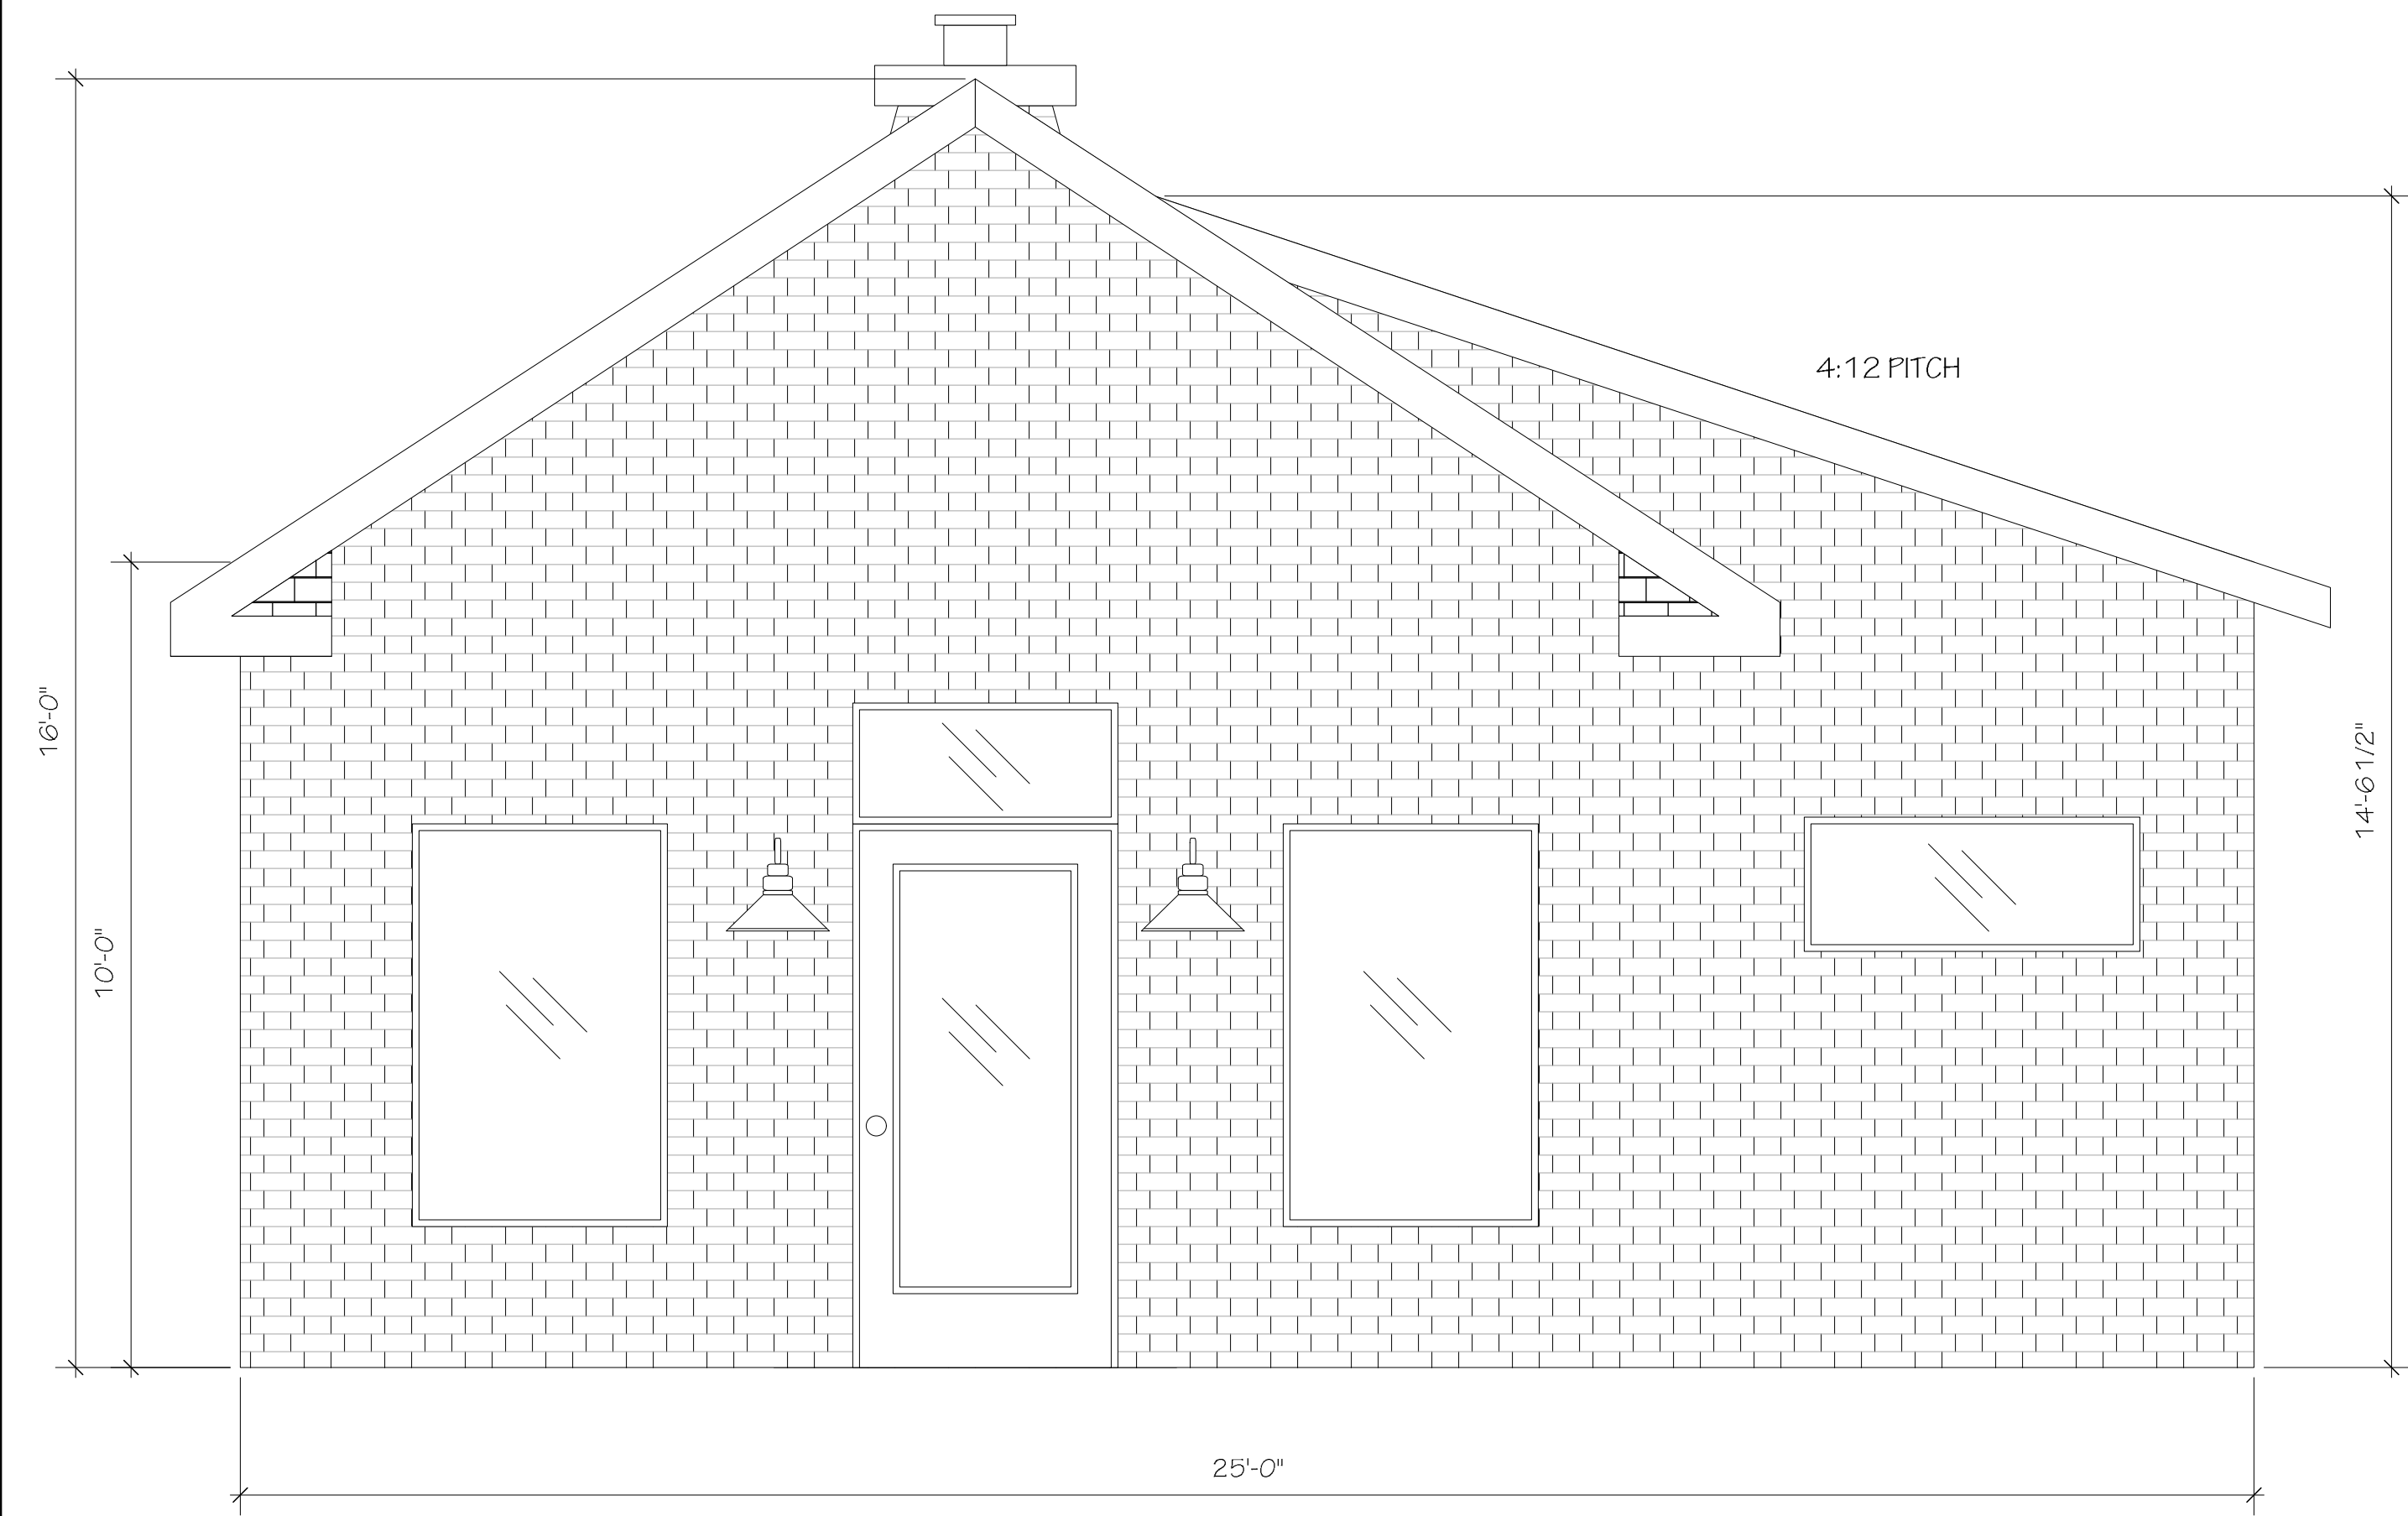


1 FRONT ELEVATION
SCALE: 1/2" = 1'-0"

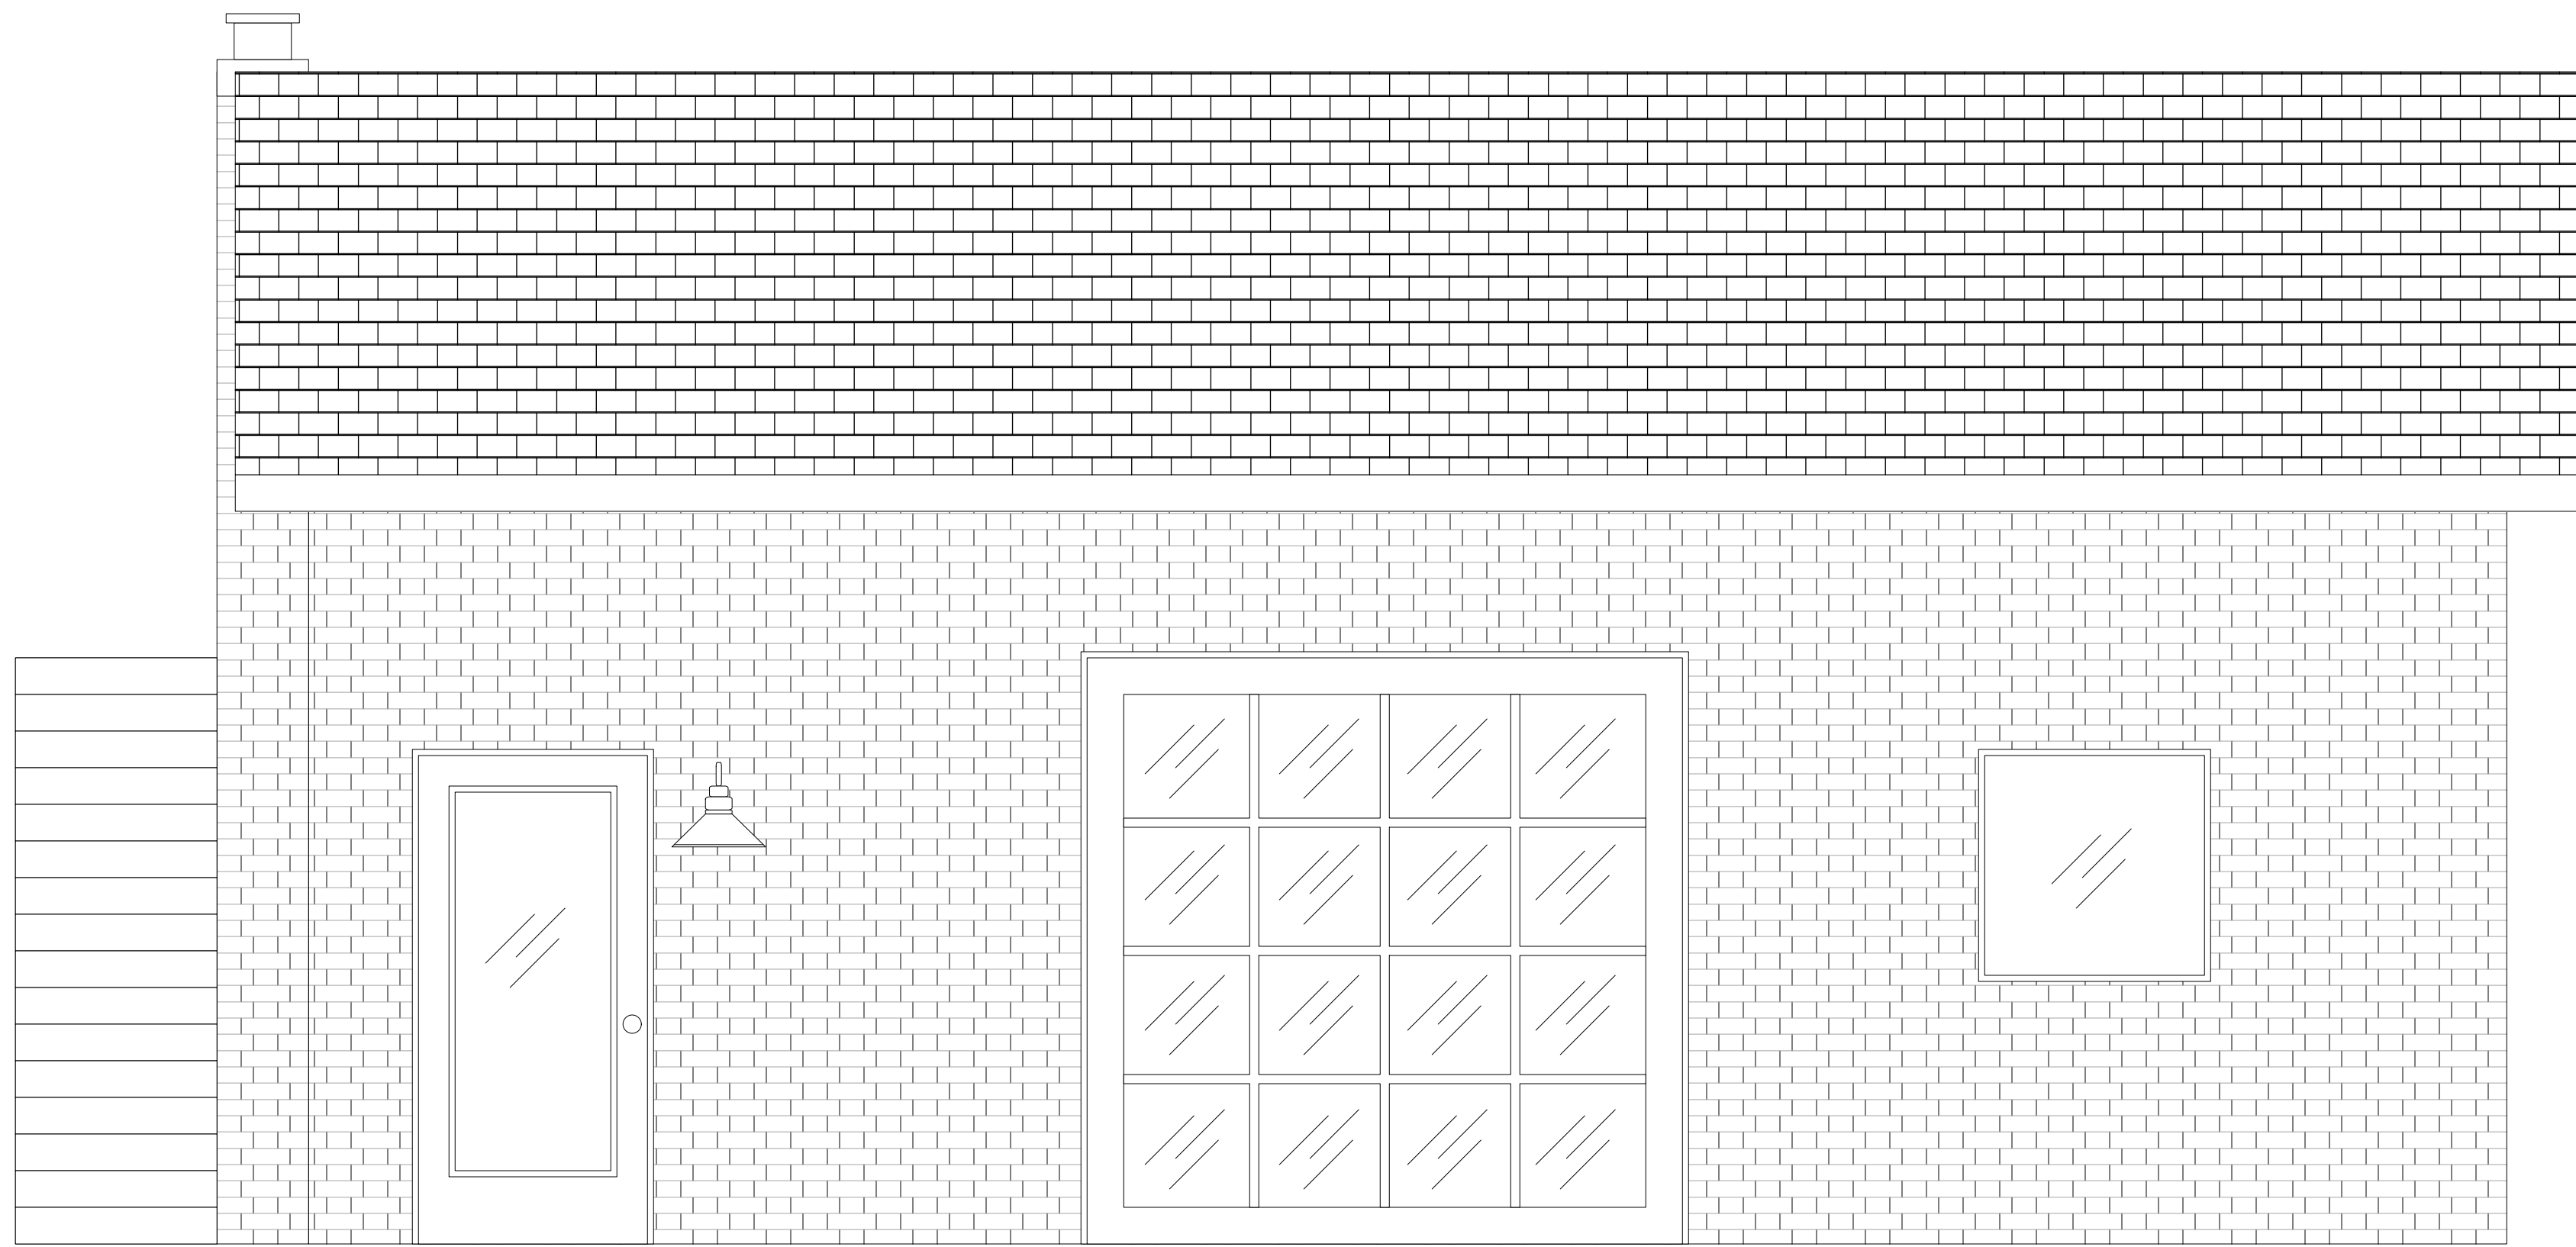

B SIDE ELEVATION
SCALE: 1/2" = 1'-0"

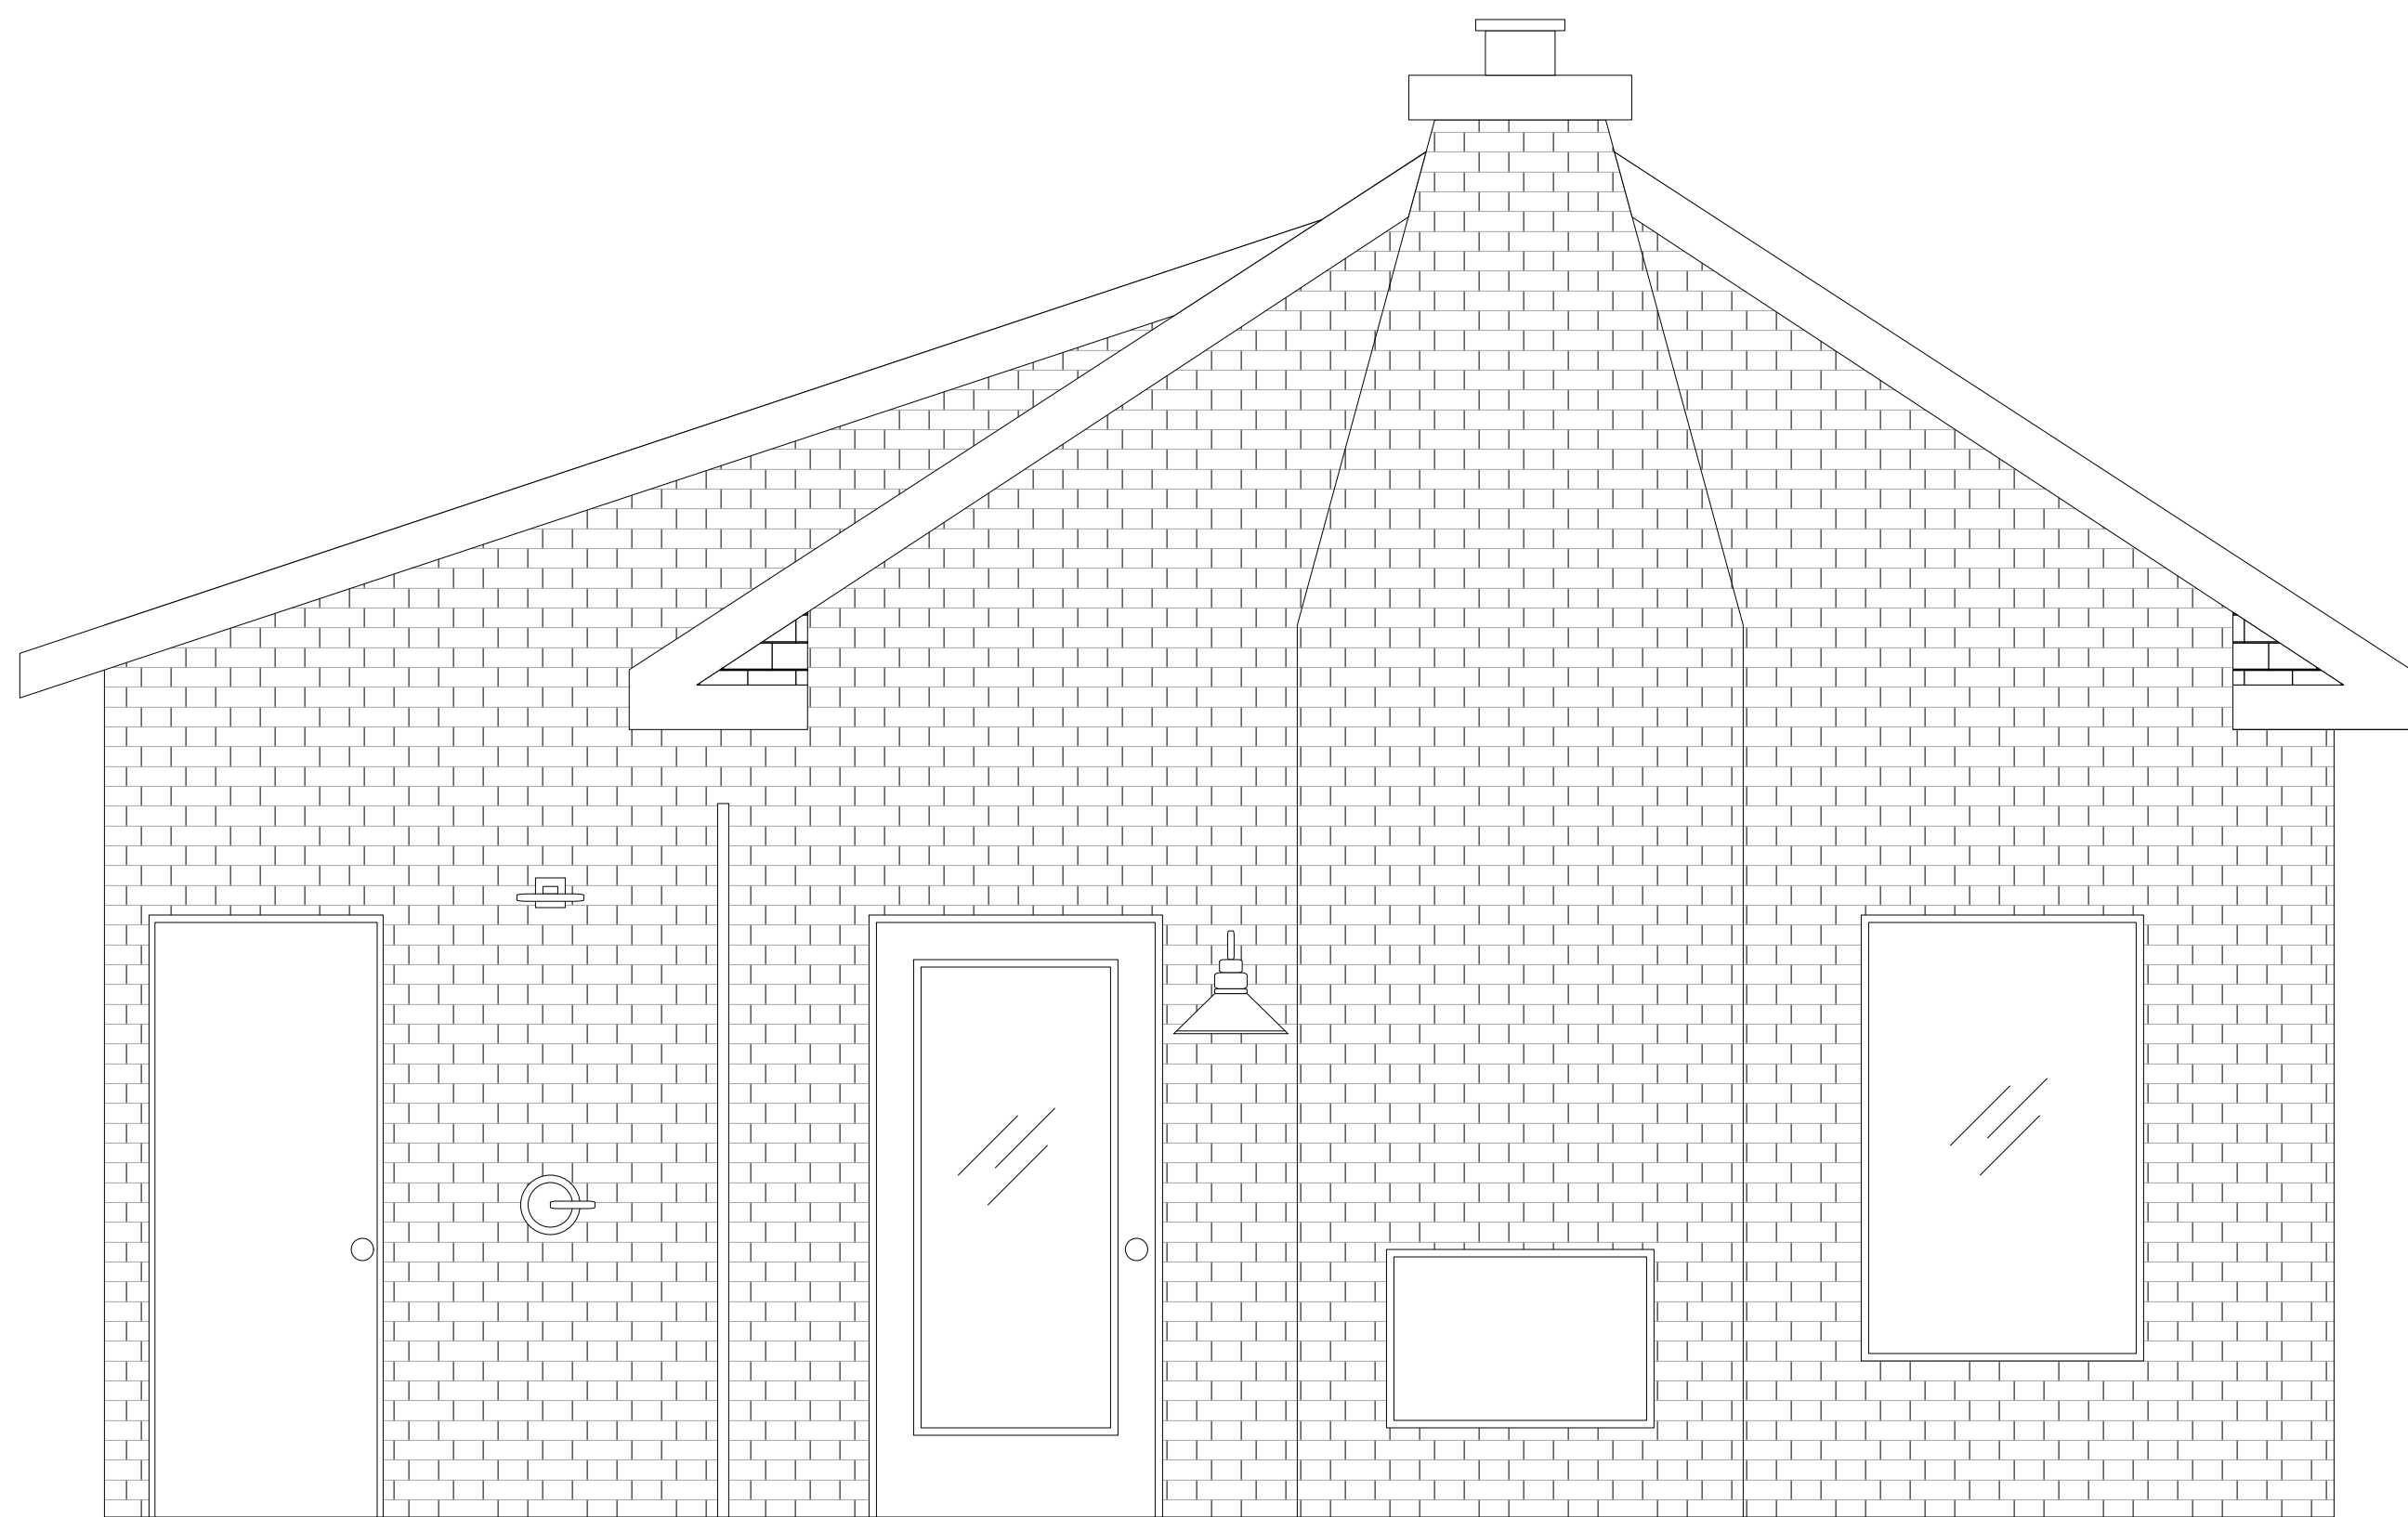

C REAR ELEVATION
SCALE: 1/2" = 1'-0"

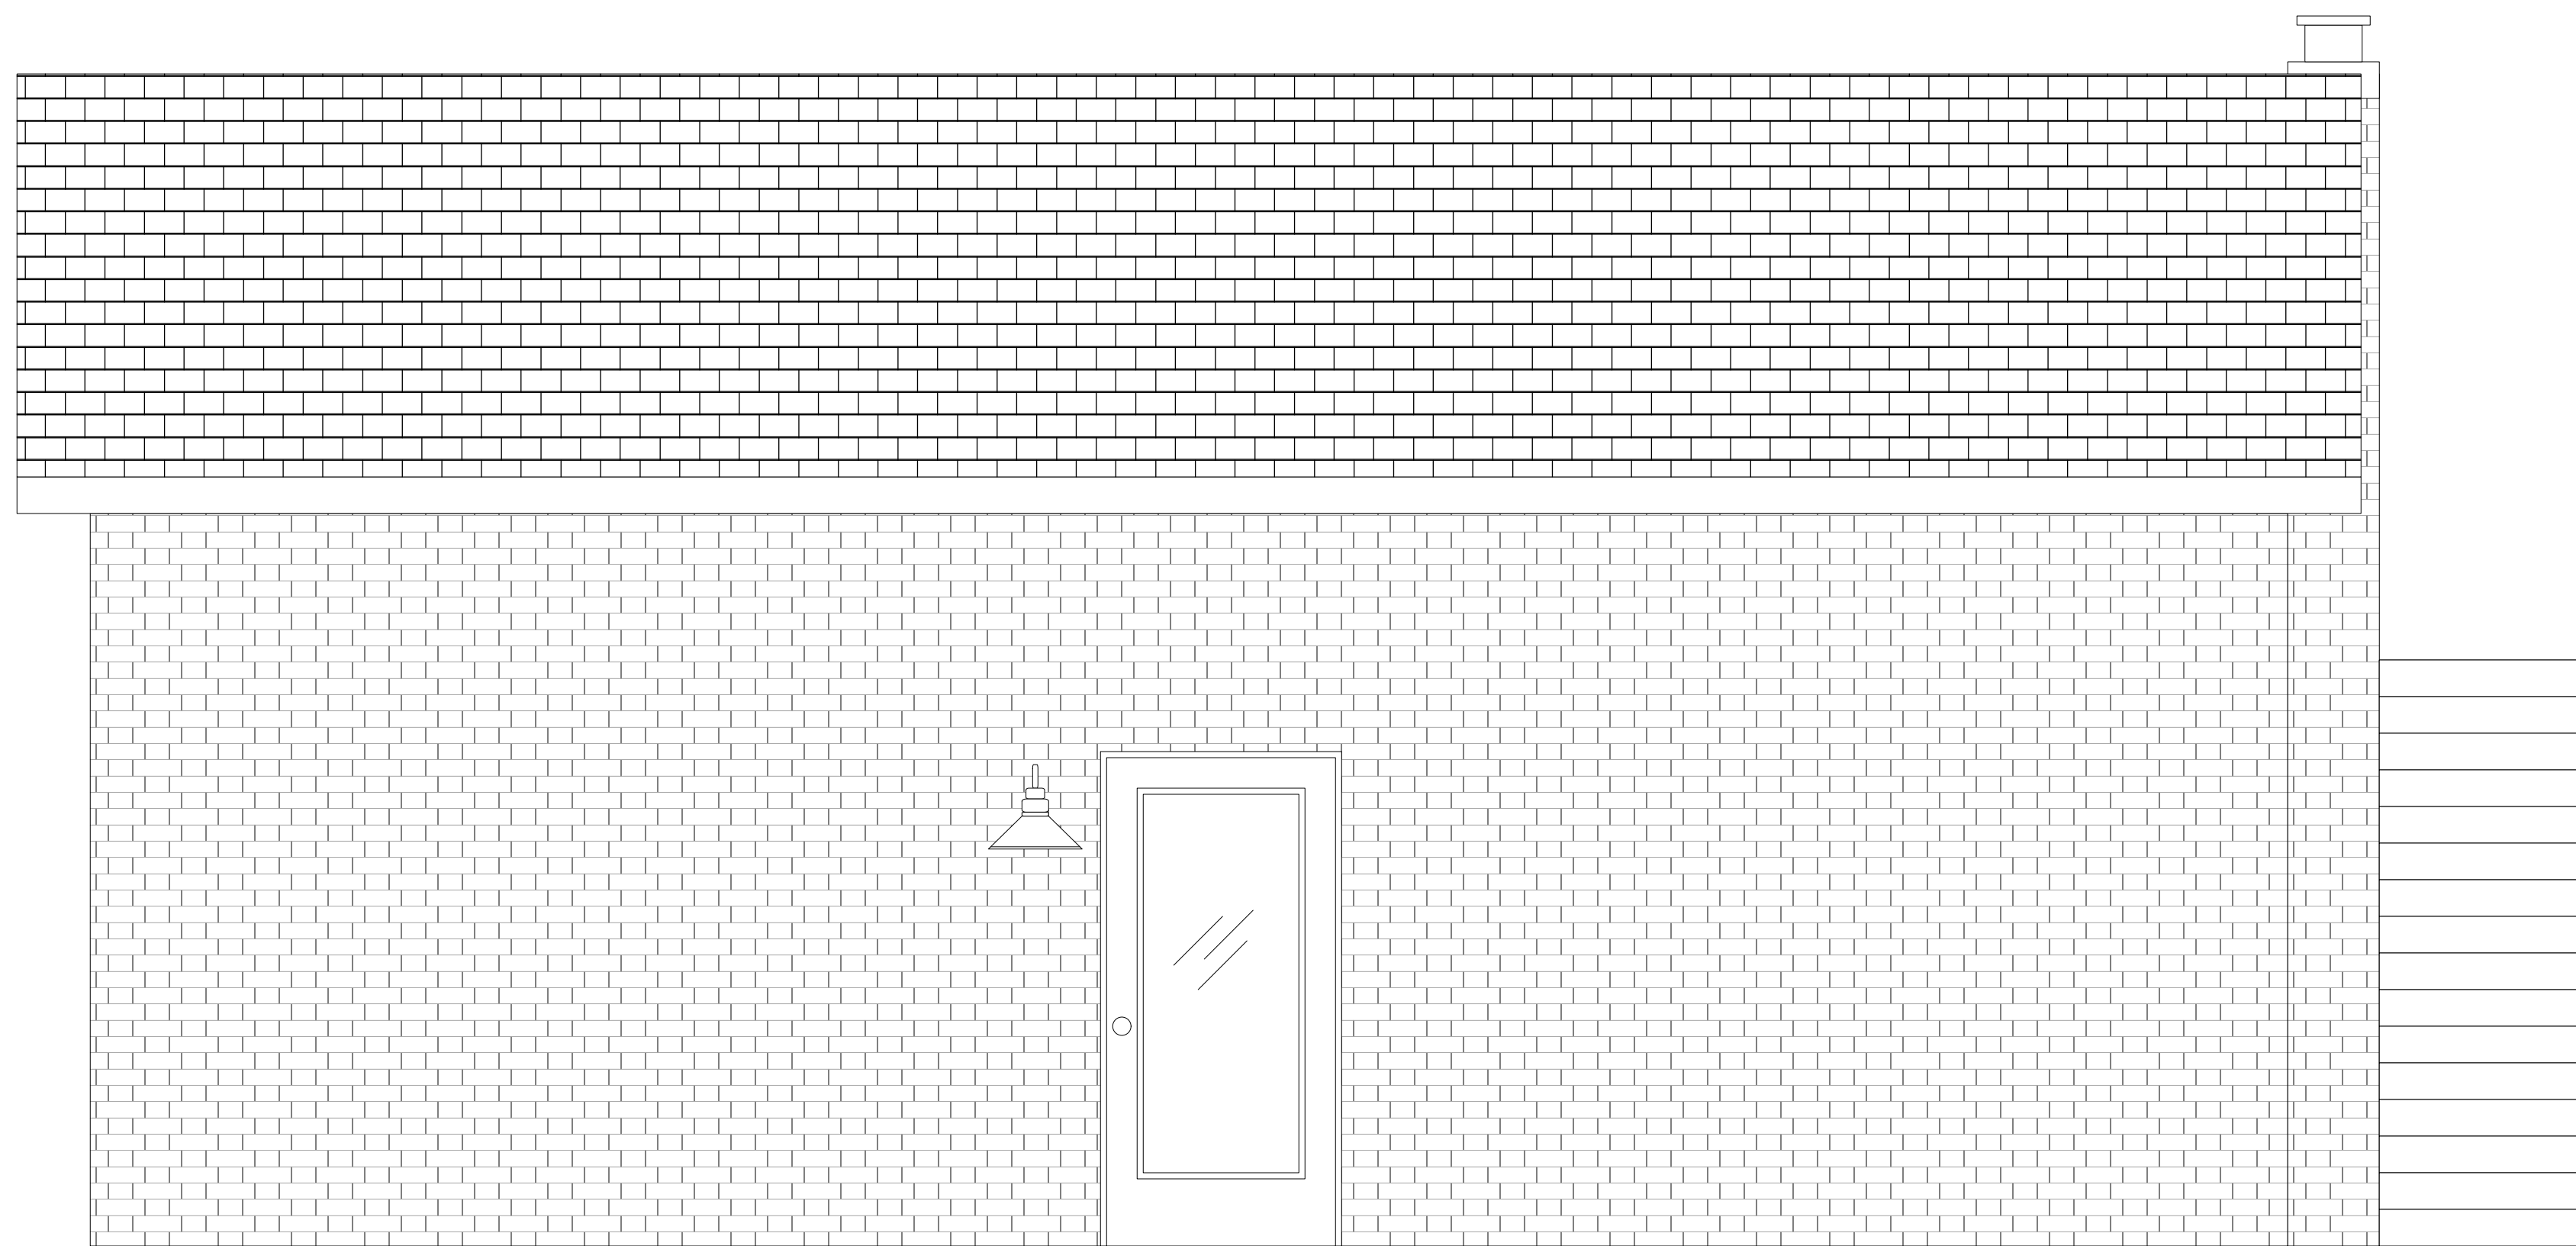

D SIDE ELEVATION
SCALE: 1/2" = 1'-0"

Notes		It is the Contractor and/or Owner's responsibility that all local and national codes are met and construction is in compliance with those regulations. These plans are presented "As Is" and Jade Taylor Design makes no claims of guarantee or liability. Not for resale or transfer.	
Design Firm	JADE TAYLOR DESIGN 2526 N. JIMMIE AVE FAYETTEVILLE, AR 72705	Date	6/21/2021
Project Title	GRIGGS POOL HOUSE	Revision	
Scale	AS NOTED	Project Manager	JADE TAYLOR
Sheet No.	02.		
	— of —		
	3		

