




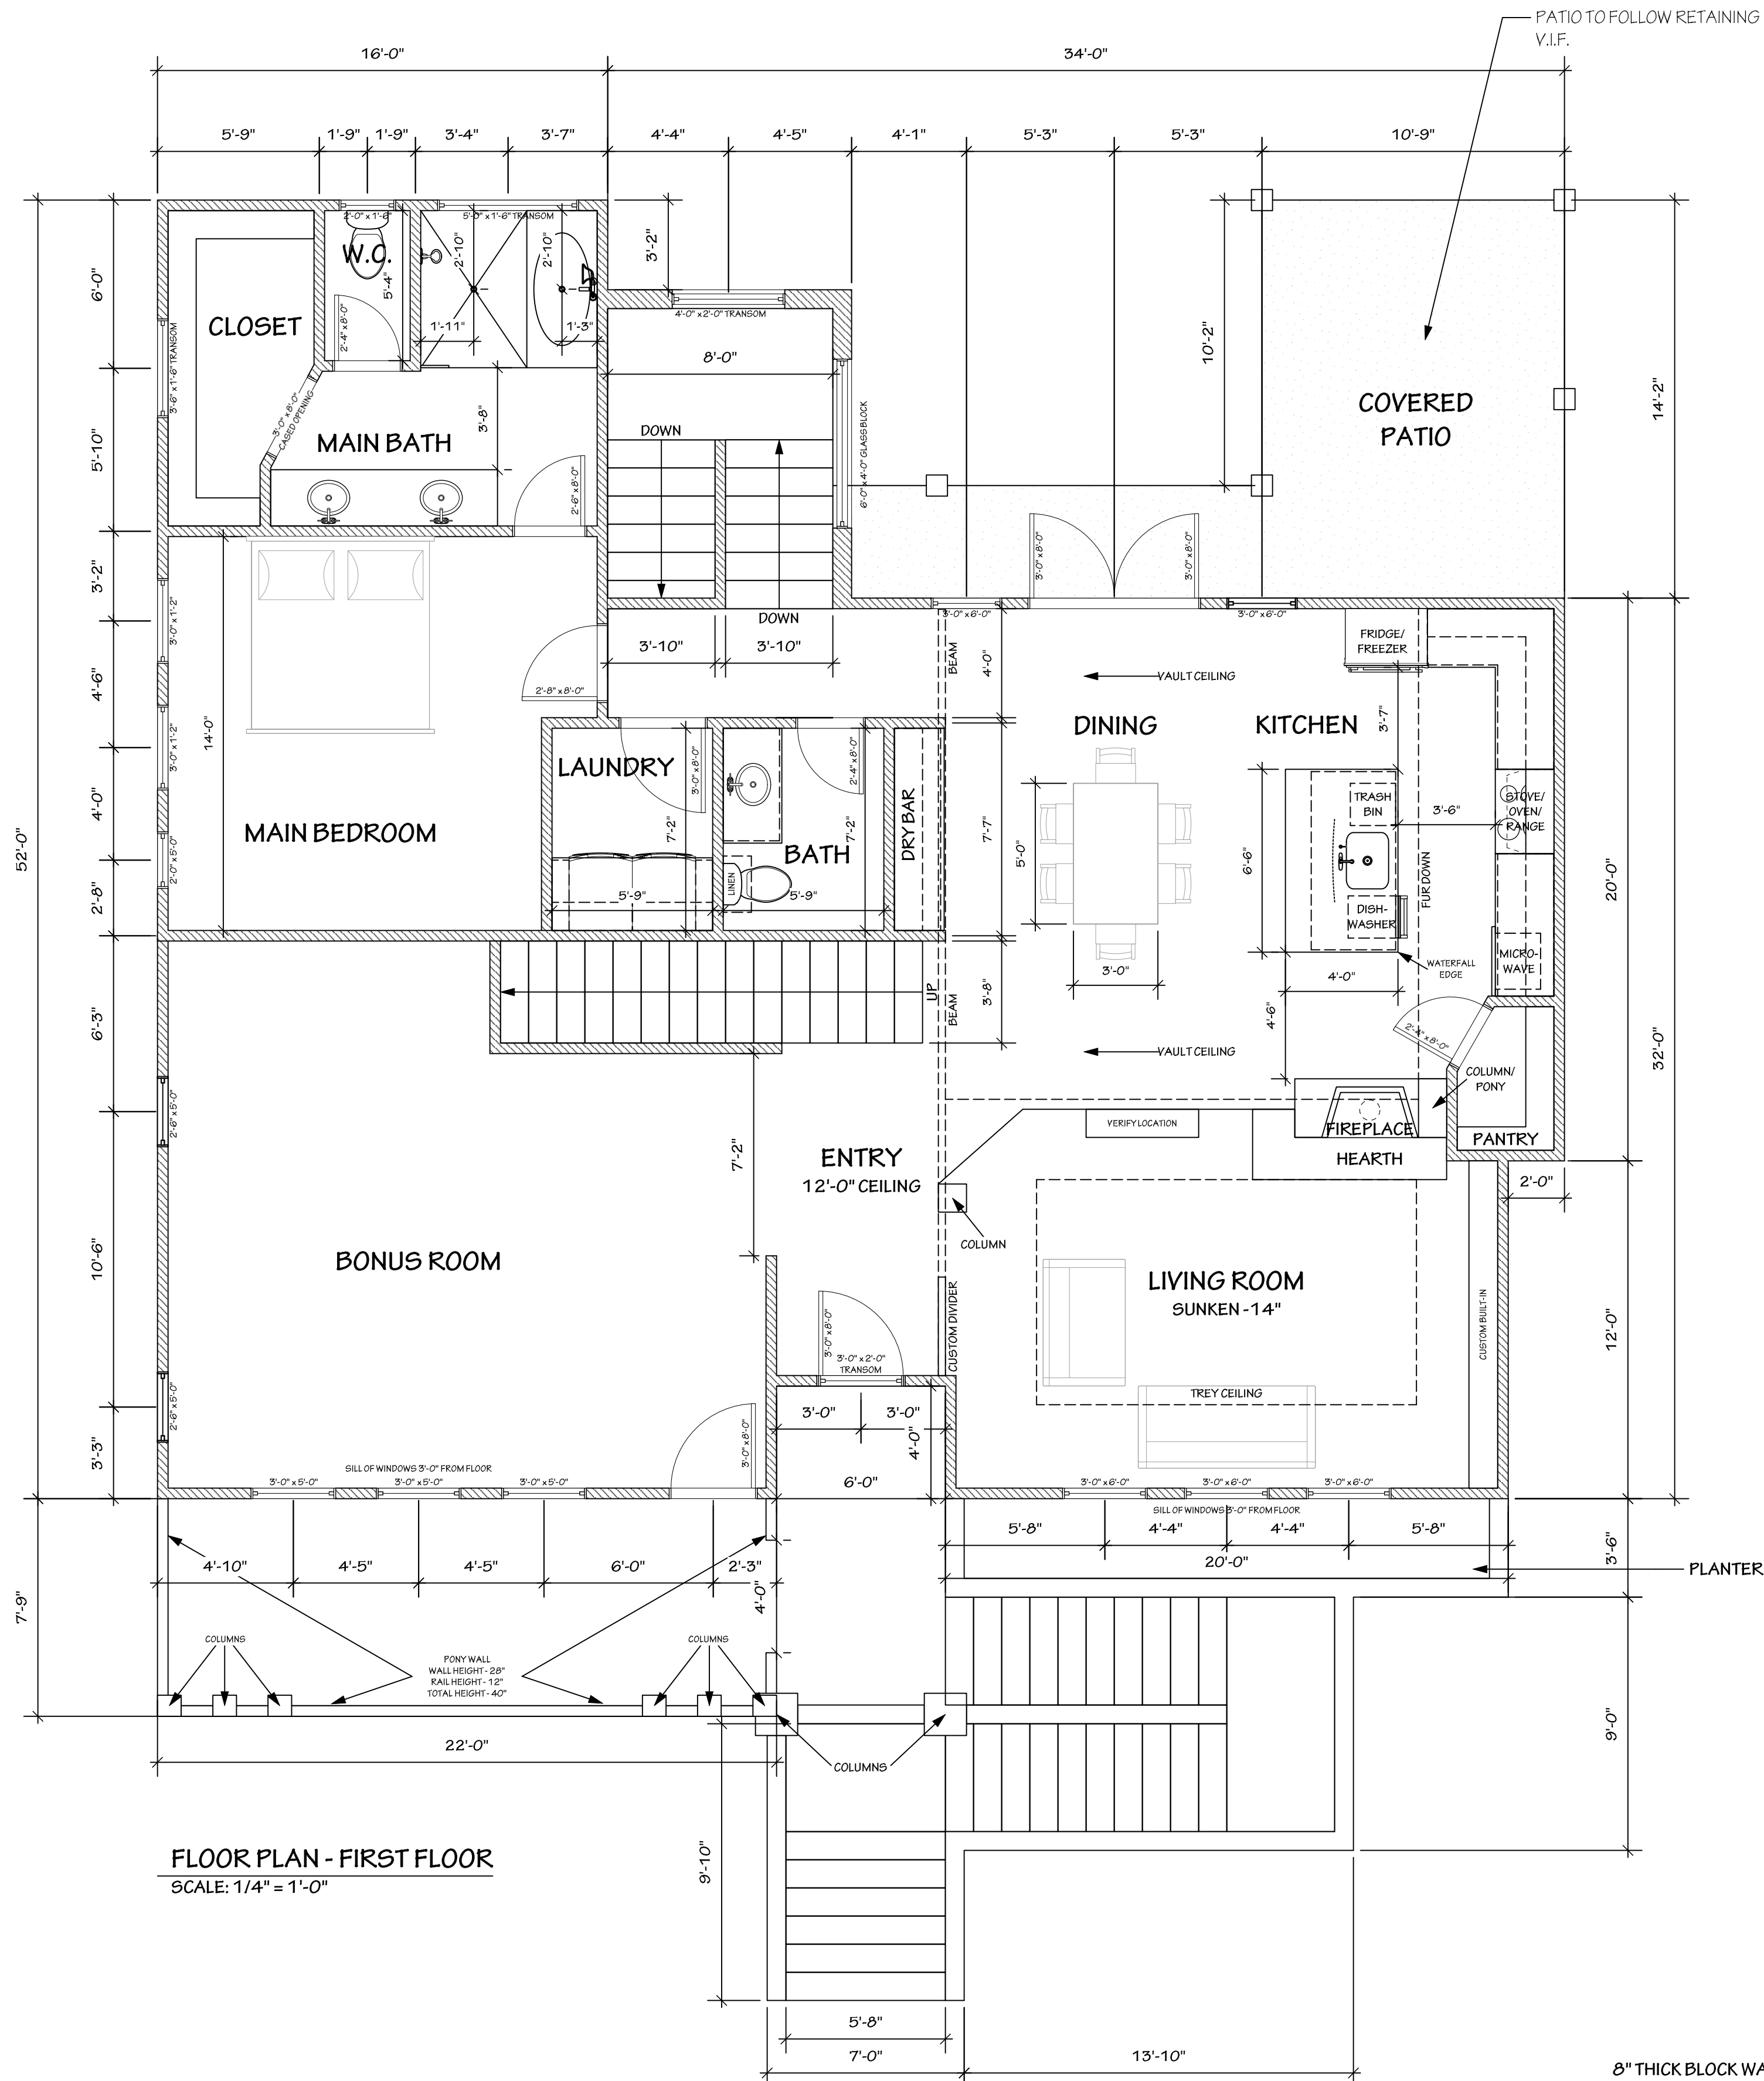

FLOOR PLAN - FIRST FLOOR
SCALE: 1/4" = 1'-0"

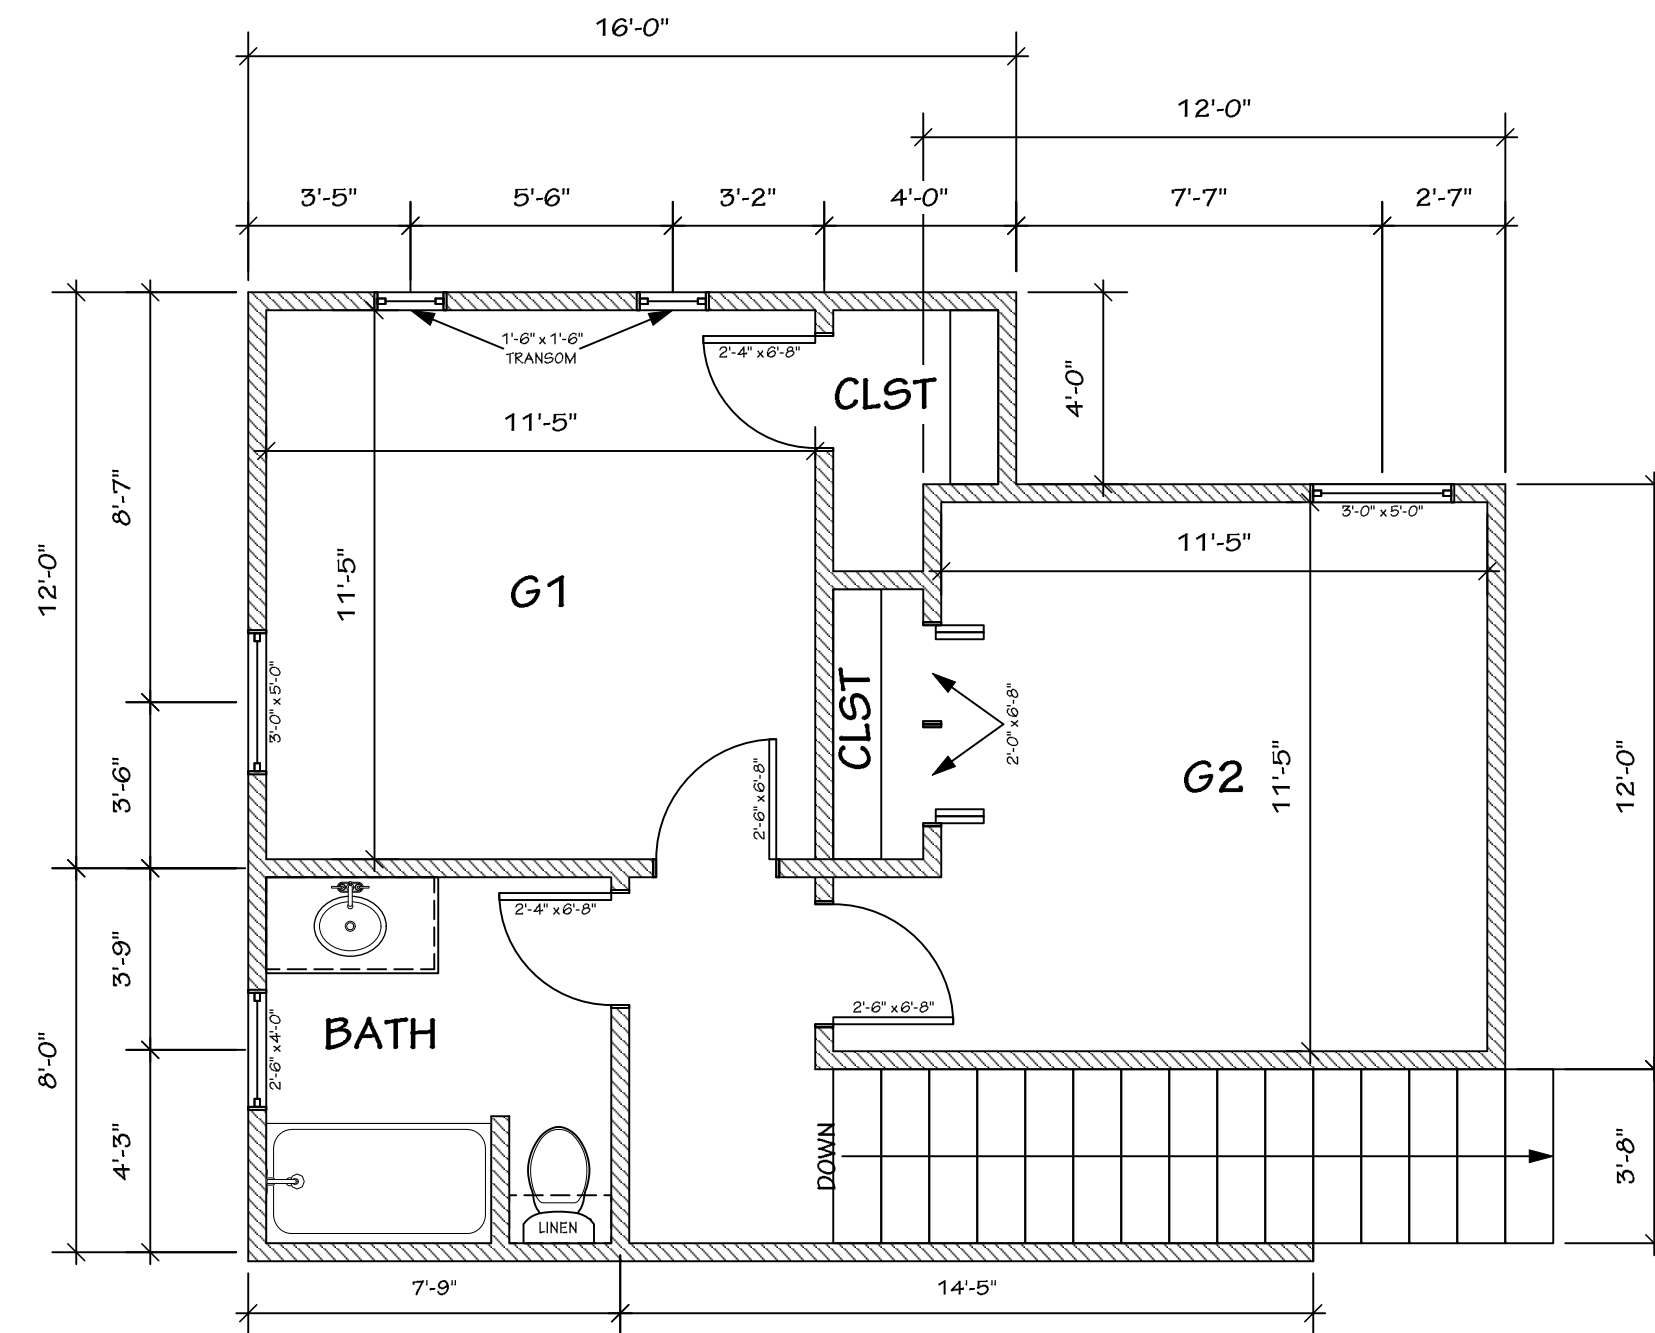


FLOOR PLAN - SECOND FLOOR
SCALE: 1/4" = 1'-0"

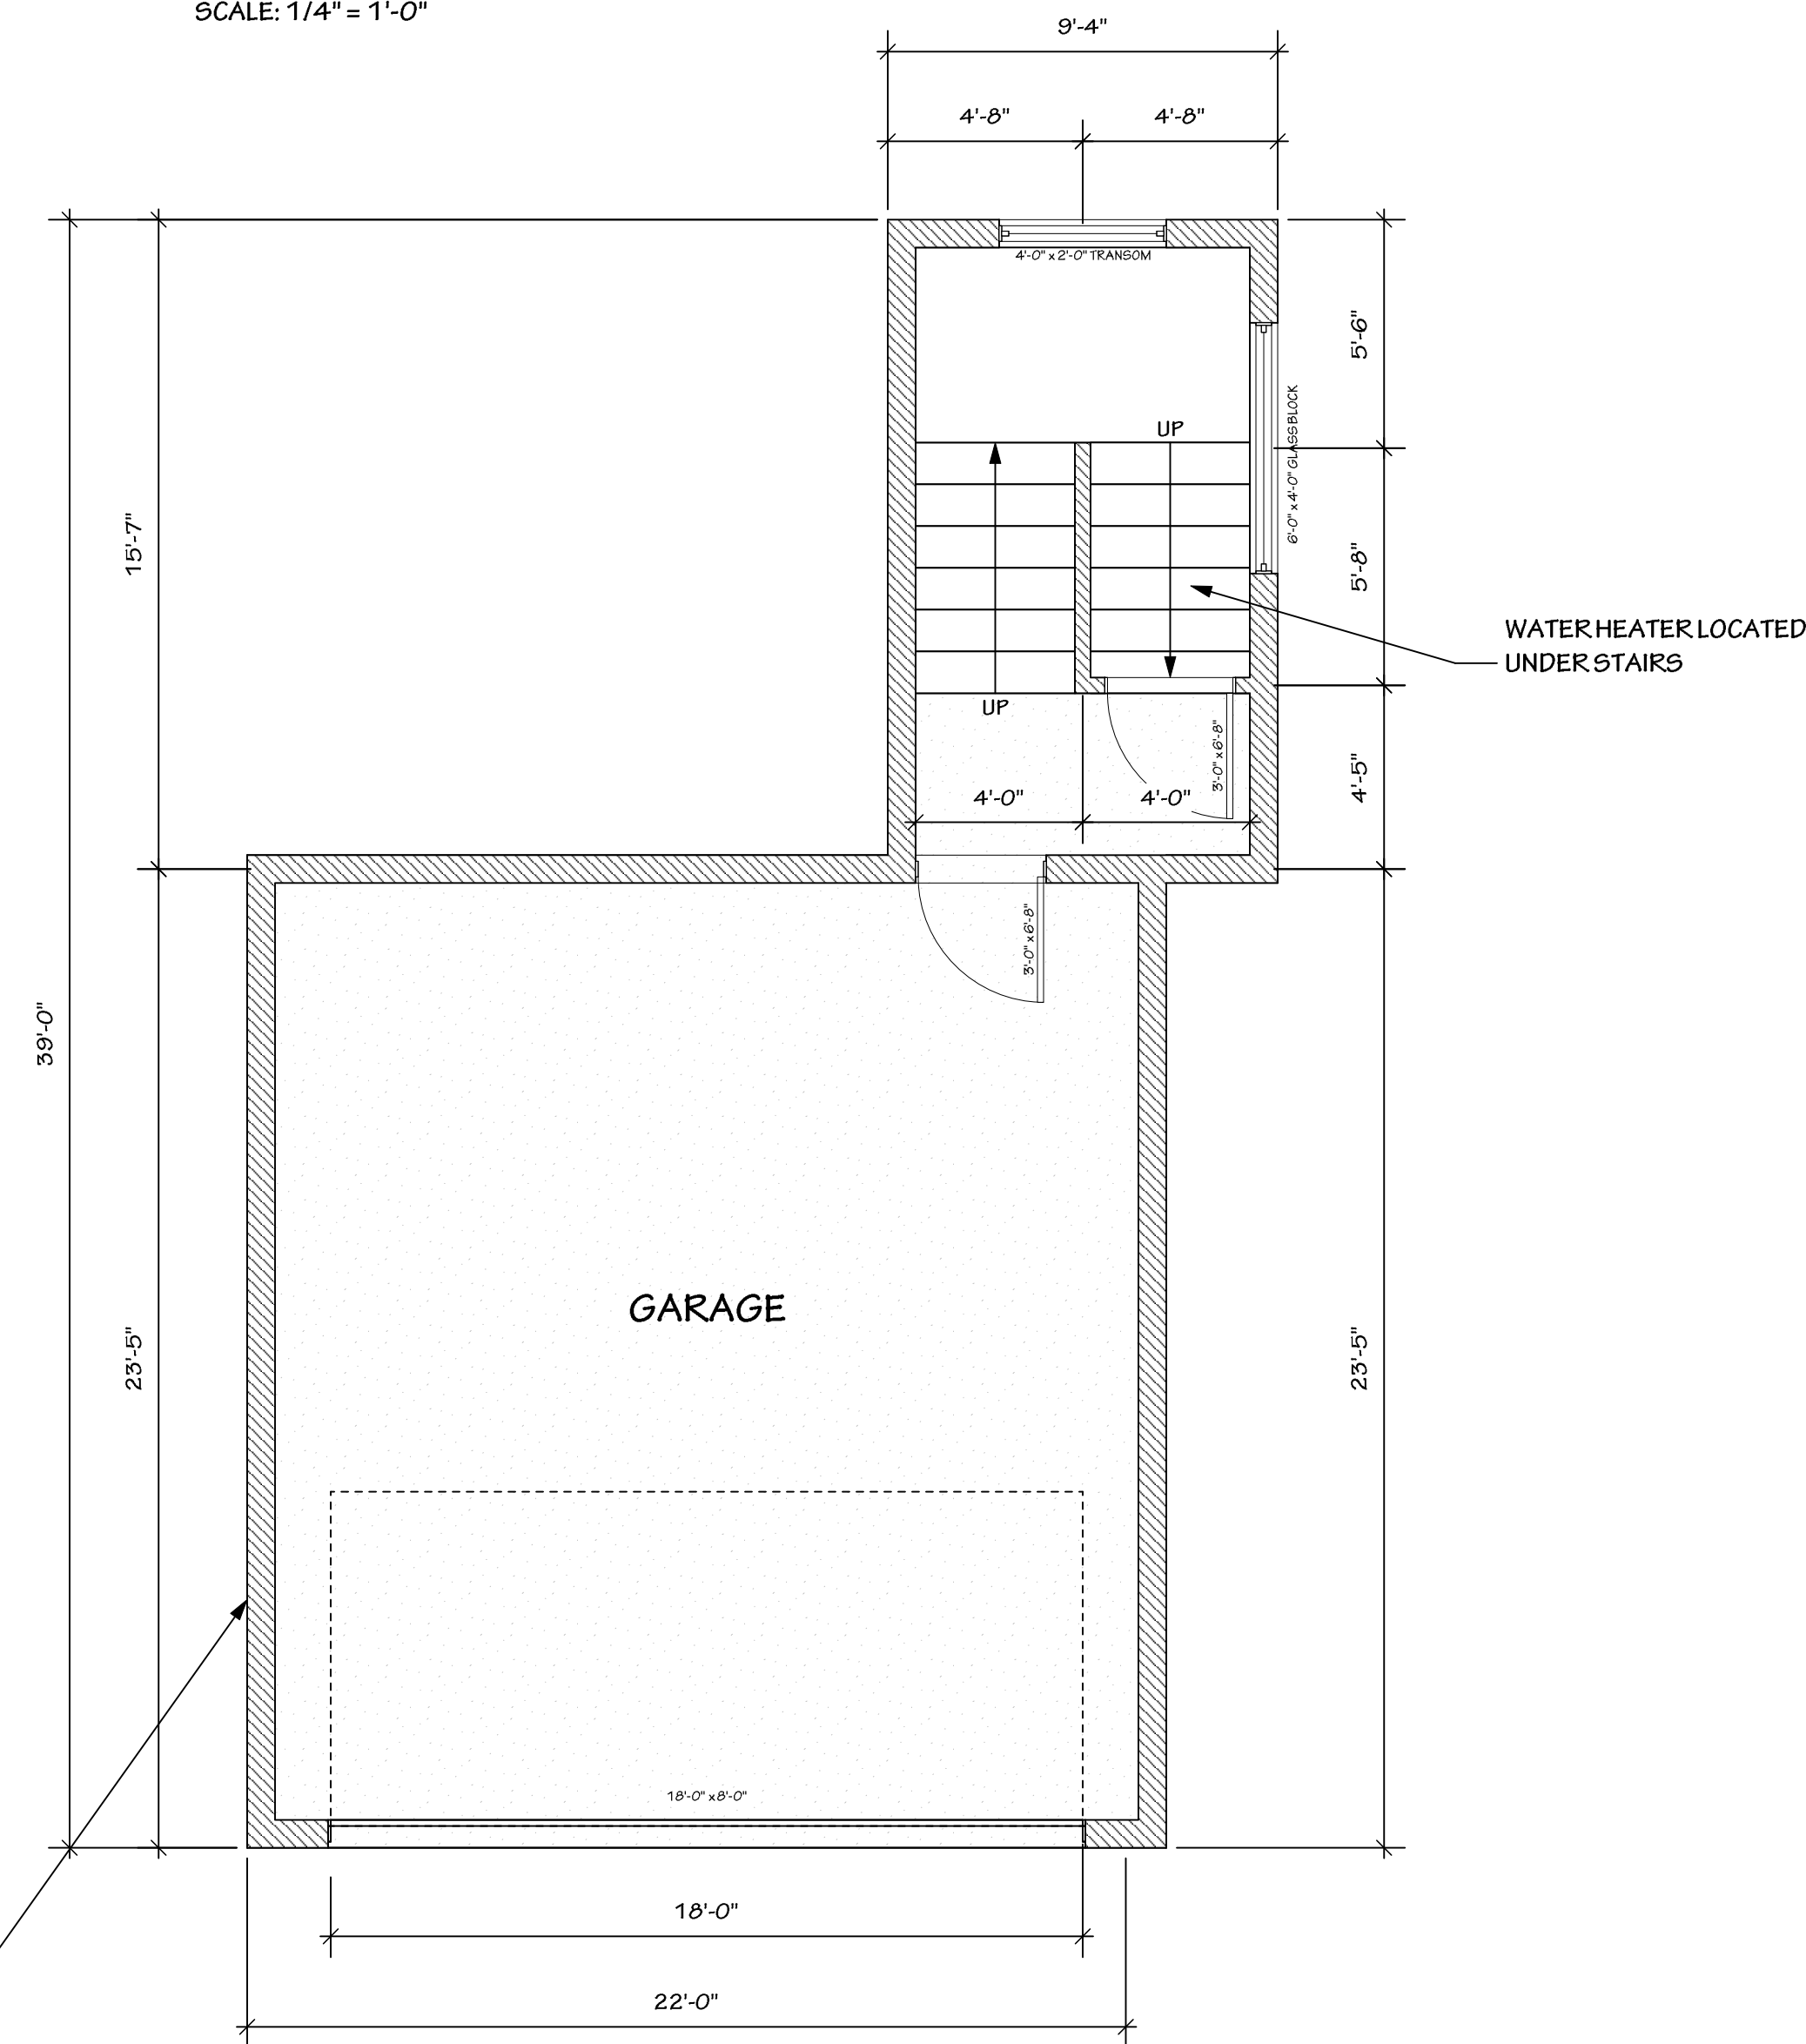


FLOOR PLAN - GARAGE
SCALE: 1/4" = 1'-0"

- NOTES:**
- 9'-0" CEILINGS UNLESS NOTED OTHERWISE.
 - 14" HEIGHT FROM SUNKEN LIVING ROOM FLOOR TO KITCHEN FLOOR.
 - LOCATE WATER HEATER IN GARAGE CLOSET.
 - LOCATE HVAC IN ATTIC.
 - ALL STAIRS ARE APPROXIMATELY 7" RISE x 1'-0" TREADS.
 - 2 x 4 EXTERIOR/INTERIOR WALLS.
 - 2 x 6 CEILING JOIST 16" O.C.
 - 2 x 8 ROOF RAFTERS 24" O.C.
 - GARAGE TO HAVE 8" THICK BLOCK WALLS THAT ALIGN WITH FIRST FLOOR WALLS.


NOTES		DATE		REVISION	
IT IS THE CONTRACTOR AND/OR OWNER'S RESPONSIBILITY THAT ALL LOCAL AND NATIONAL CODES ARE MET AND CONSTRUCTION IS IN COMPLIANCE WITH THOSE REGULATIONS. THESE PLANS ARE PRESENTED AS IS AND JADE TAYLOR DESIGN MAKES NO CLAIMS OF GUARANTEE OR LIABILITY, NOT FOR RESALE OR TRANSFER.		8/19/2021			
		JADE TAYLOR			
DESIGN FIRM		JADE TAYLOR DESIGN WWW.JADETAYLORDESIGN.COM JADE@JADETAYLORDESIGN.COM 616-605-1125			
PROJECT TITLE		2236 MARKS MILL LANE			
SHEET TITLE		FLOOR PLAN			
SCALE		AS NOTED			
SHEET NO.		1			
		OF			
		3			

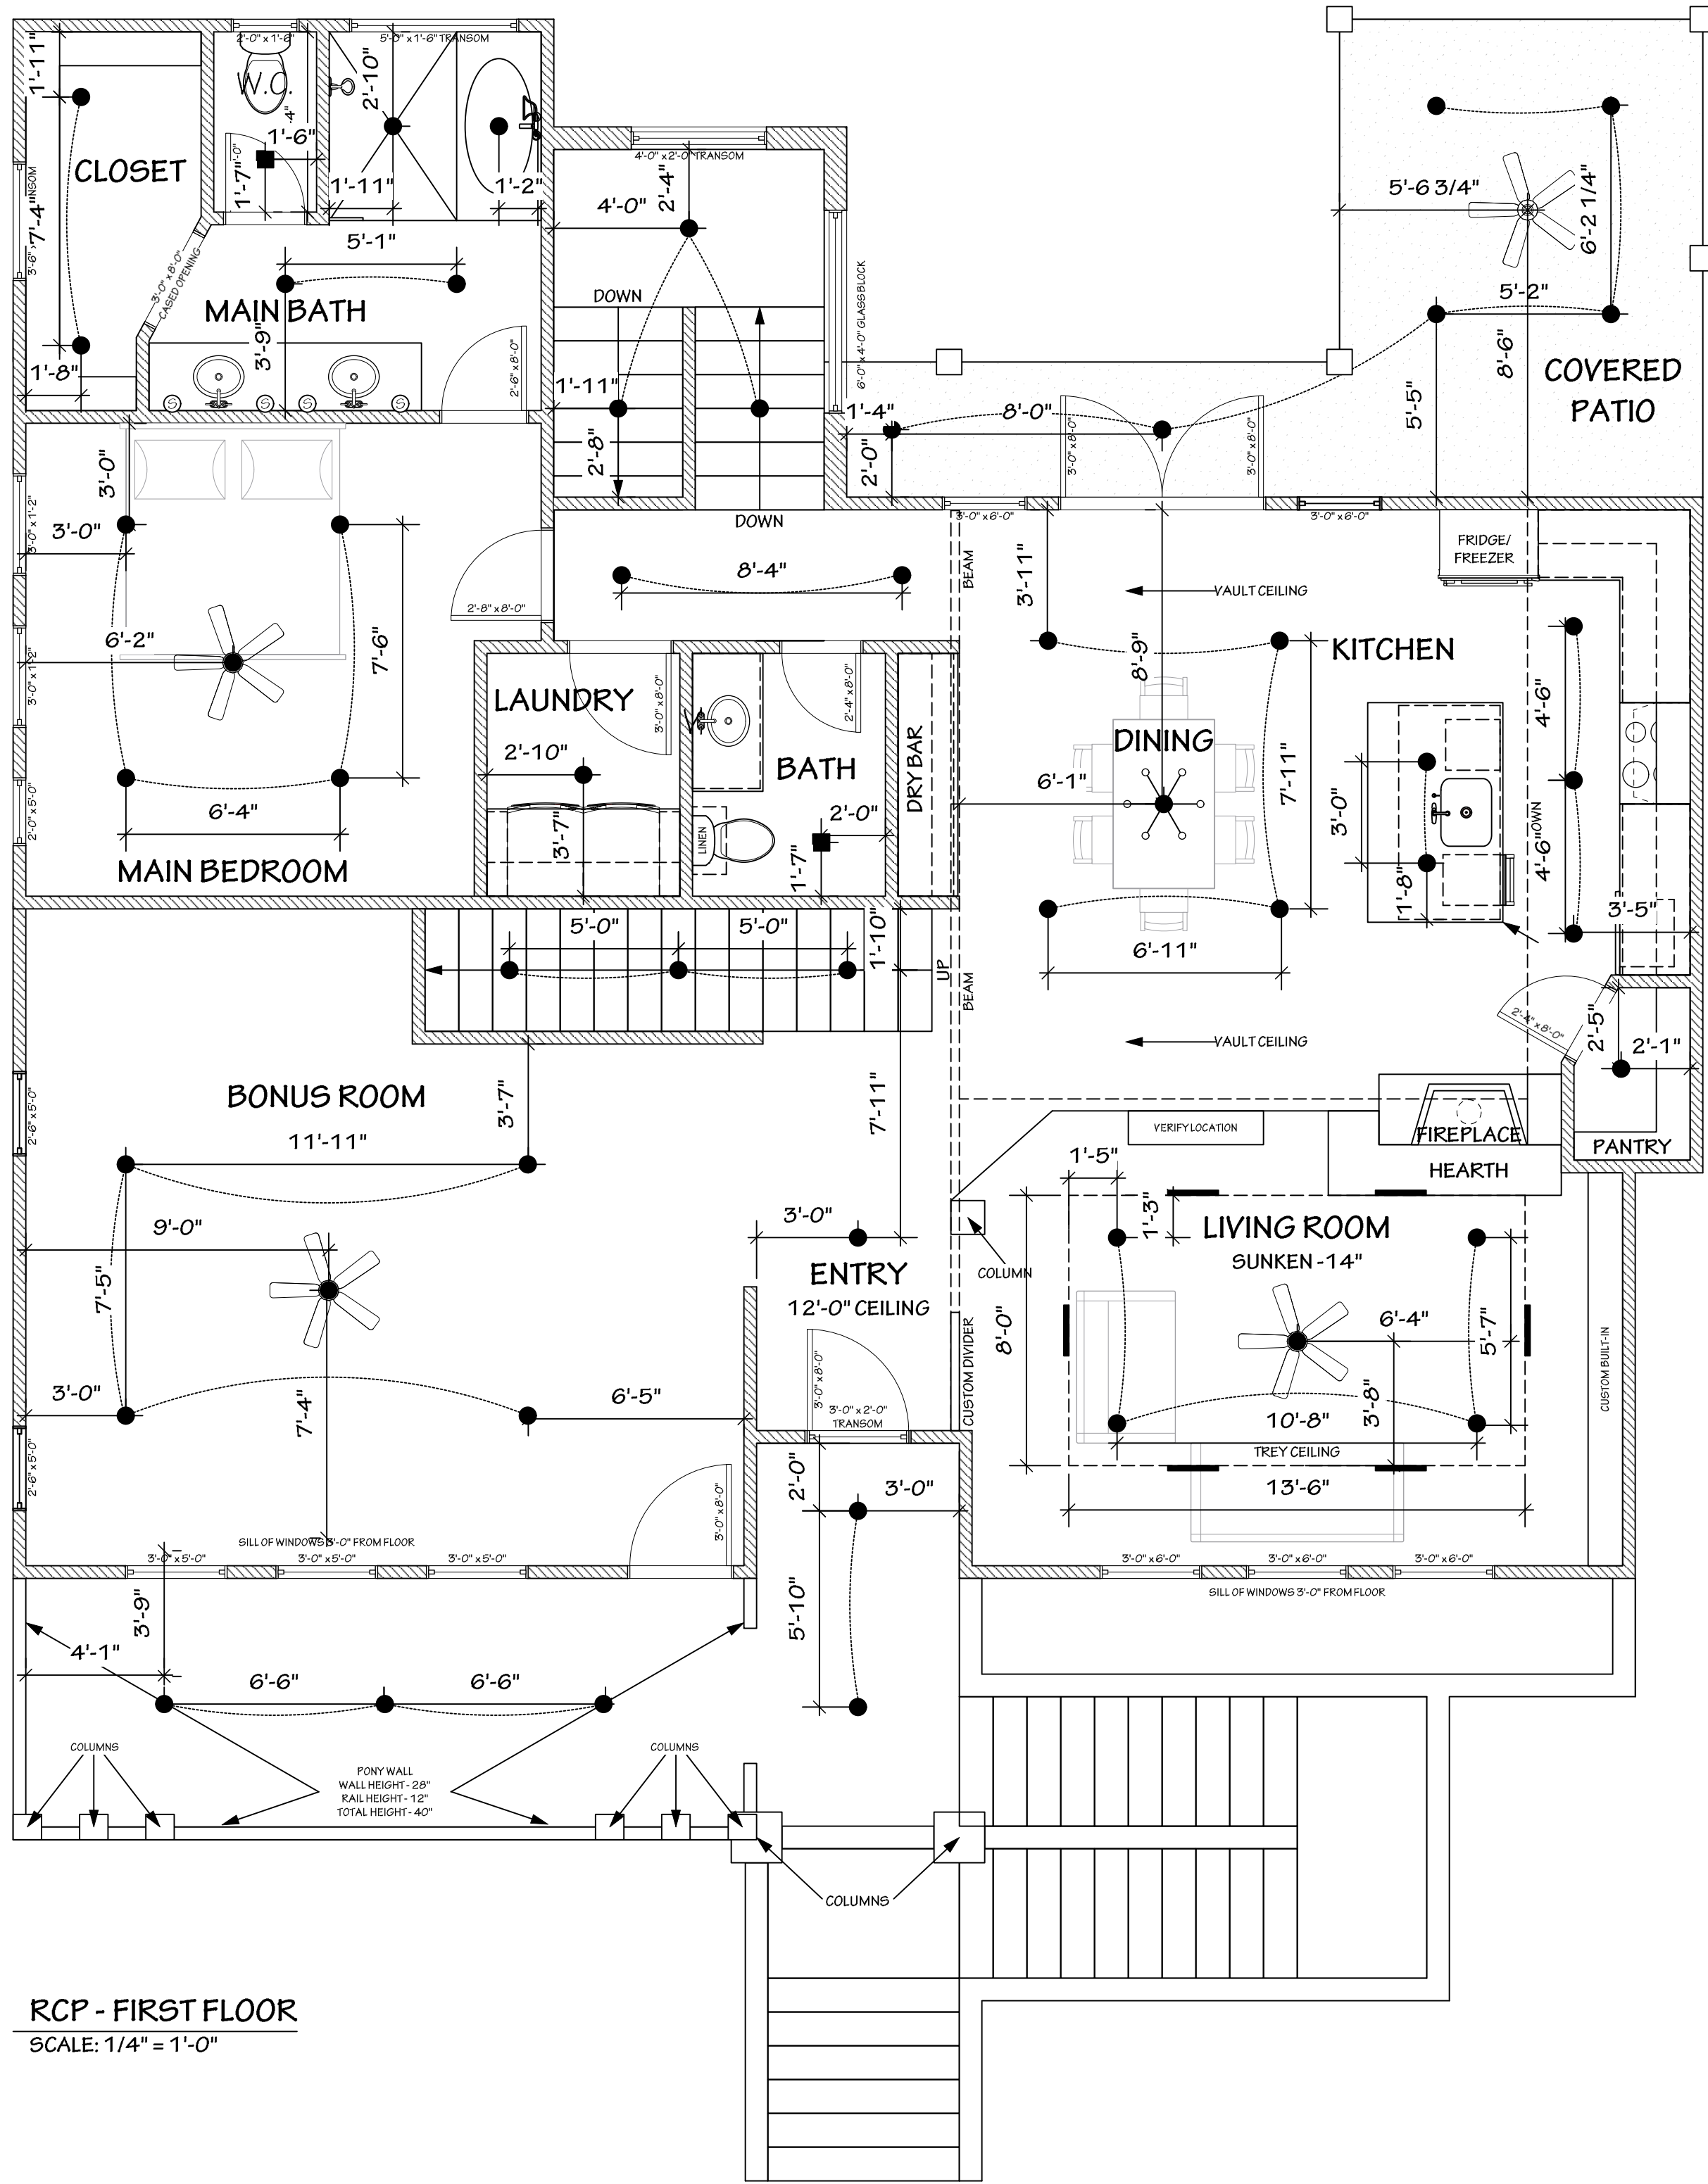

RCP - FIRST FLOOR
SCALE: 1/4" = 1'-0"

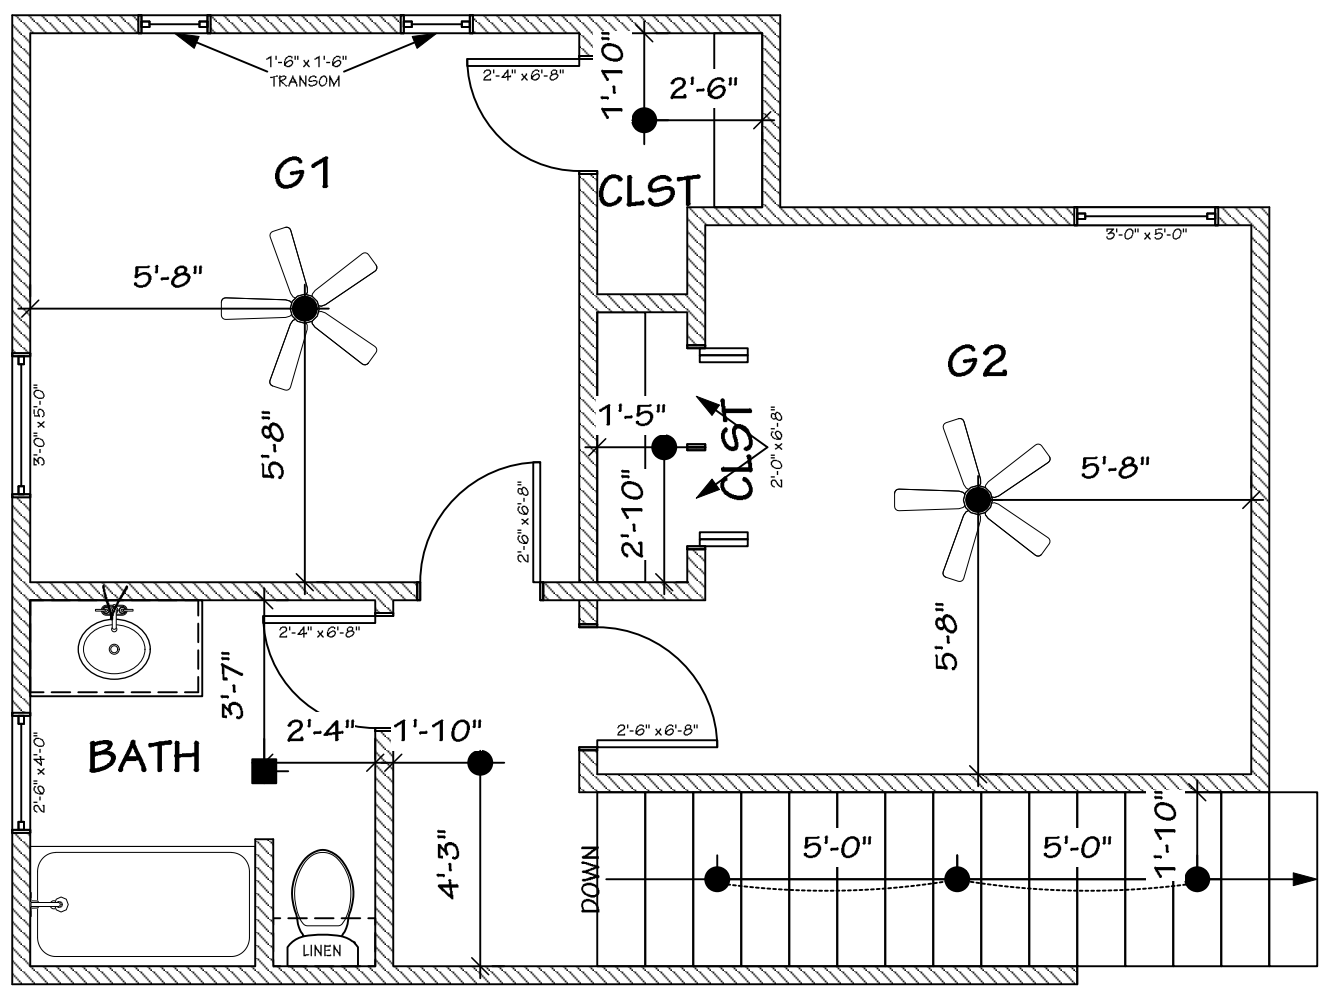

RCP - SECOND FLOOR
SCALE: 1/4" = 1'-0"

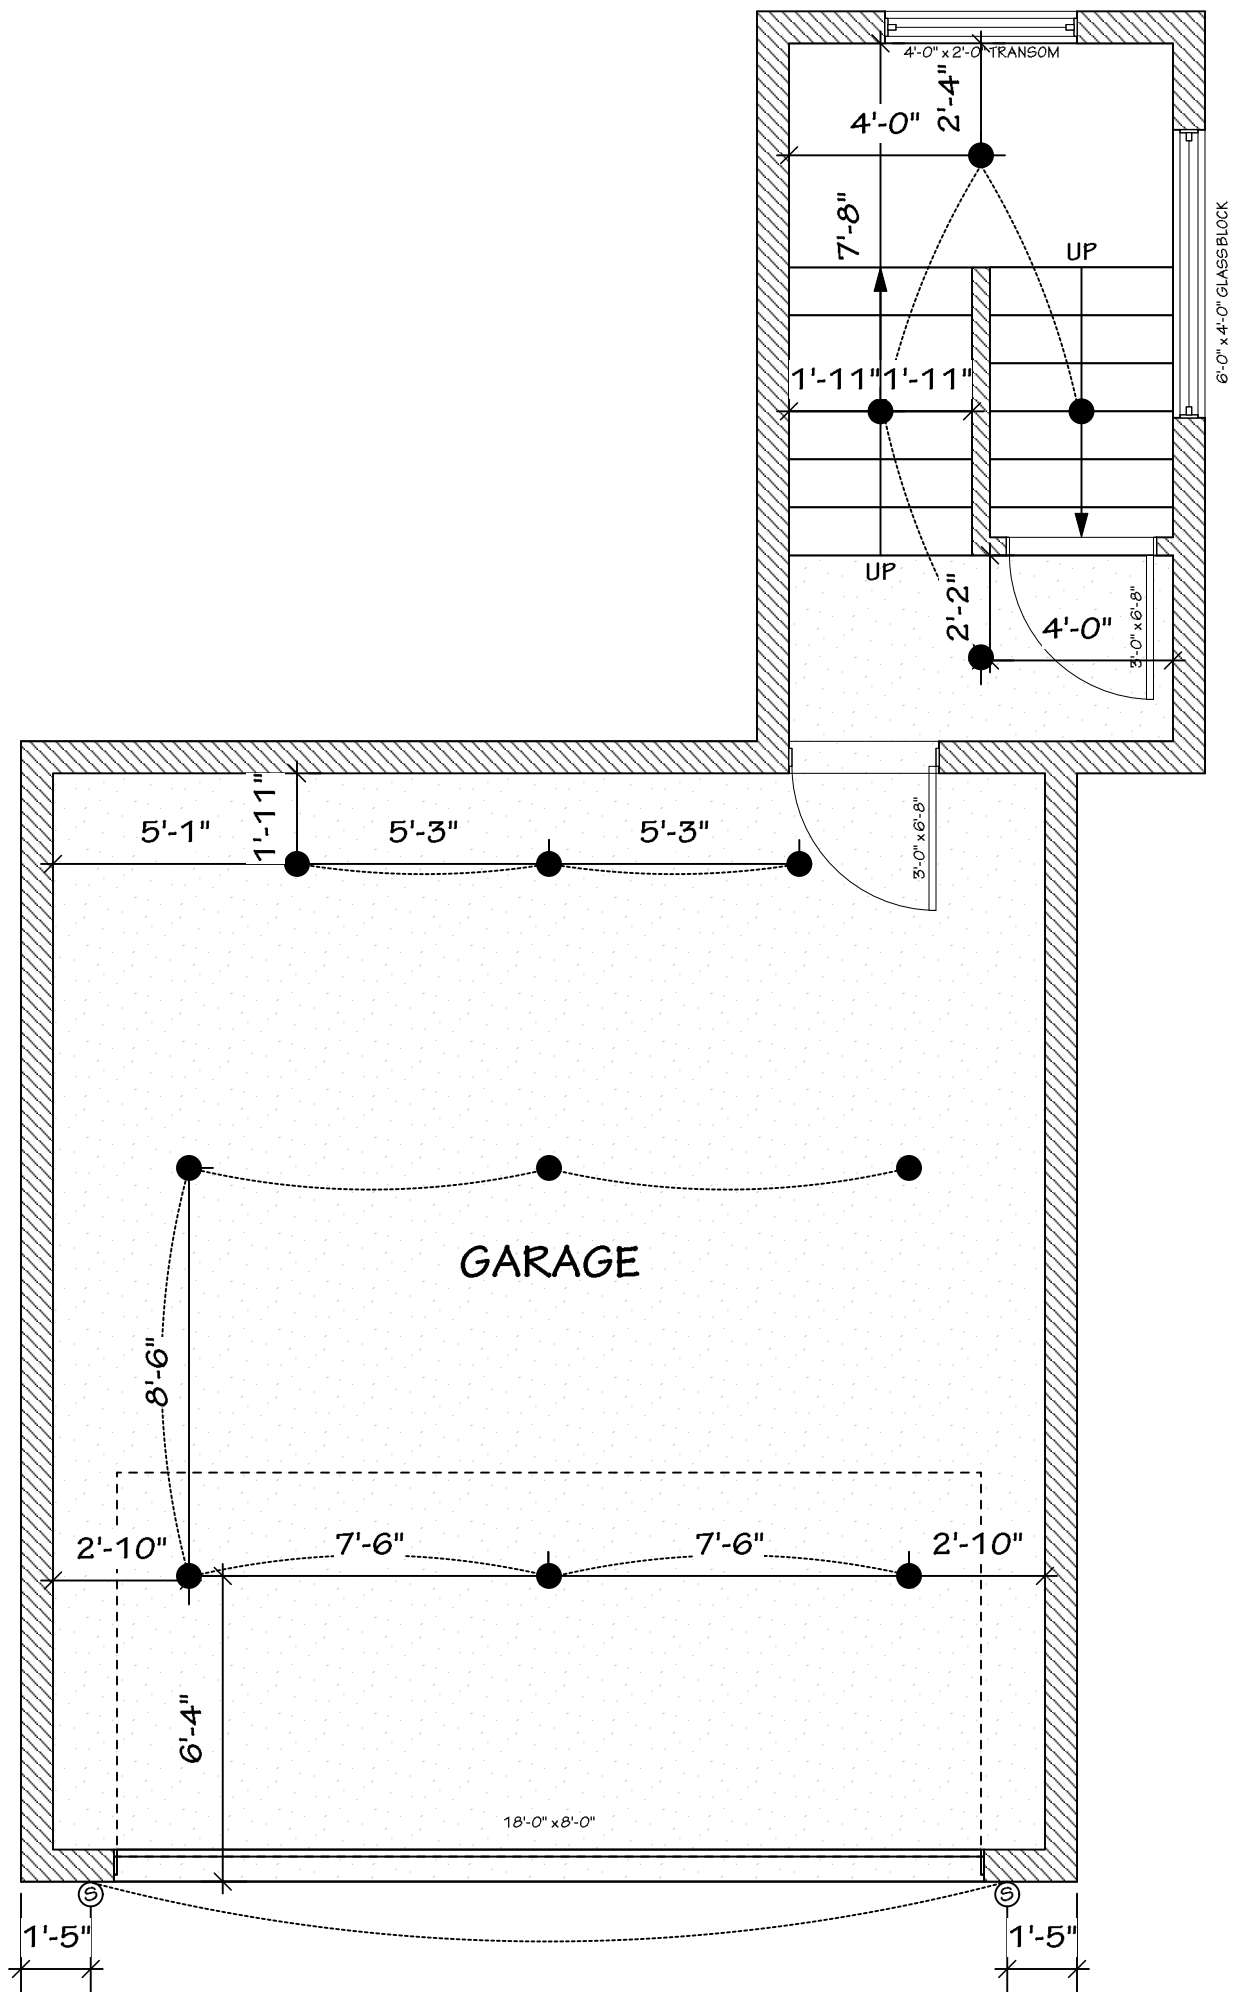

RCP - GARAGE
SCALE: 1/4" = 1'-0"

NOTES:

9'-0" CEILINGS UNLESS NOTED OTHERWISE.

14" HEIGHT FROM SUNKEN LIVING ROOM FLOOR TO KITCHEN FLOOR.

LOCATE WATER HEATER IN GARAGE CLOSET.

LOCATE HVAC IN ATTIC.

ALL STAIRS ARE APPROXIMATELY 7" RISE x 1'-0" TREADS.

2 x 4 EXTERIOR/INTERIOR WALLS.





2 x 6 CEILING JOIST 16" O.C.

2 x 8 ROOF RAFTERS 24" O.C.

GARAGE TO HAVE 8" THICK BLOCK WALLS THAT ALIGN WITH FIRST FLOOR WALLS.

- LIGHTING LEGEND**
- FIXTURE/DISC
 - ⊙ SCONCE/COACH
 - ∇ VANITY LIGHT
 - VENT - LIGHT
 - ✱ CEILING FAN
 - SAME SWITCH
 - ▬ TREY LIGHTING

PROJECT TITLE		DESIGN FIRM		DATE		NOTES	
2236 MARKS MILL LANE		JADE TAYLOR DESIGN WWW.JADETAYLORDESIGN.COM JADE@JADETAYLORDESIGN.COM 616-605-1325		8/19/2021		IT IS THE CONTRACTOR AND/OR OWNER'S RESPONSIBILITY THAT ALL LOCAL AND NATIONAL CODES ARE MET AND CONSTRUCTION IS IN COMPLIANCE WITH THOSE REGULATIONS. THESE PLANS ARE PREPARED AS IS AND JADE TAYLOR DESIGN MAKES NO CLAIMS OF GUARANTEE OR LIABILITY, NOT FOR RESALE OR TRANSFER.	
SHEET TITLE		PROJECT MANAGER		REVISION			
SCALE AS NOTED							
SHEET NO.							
2		OF					
3							

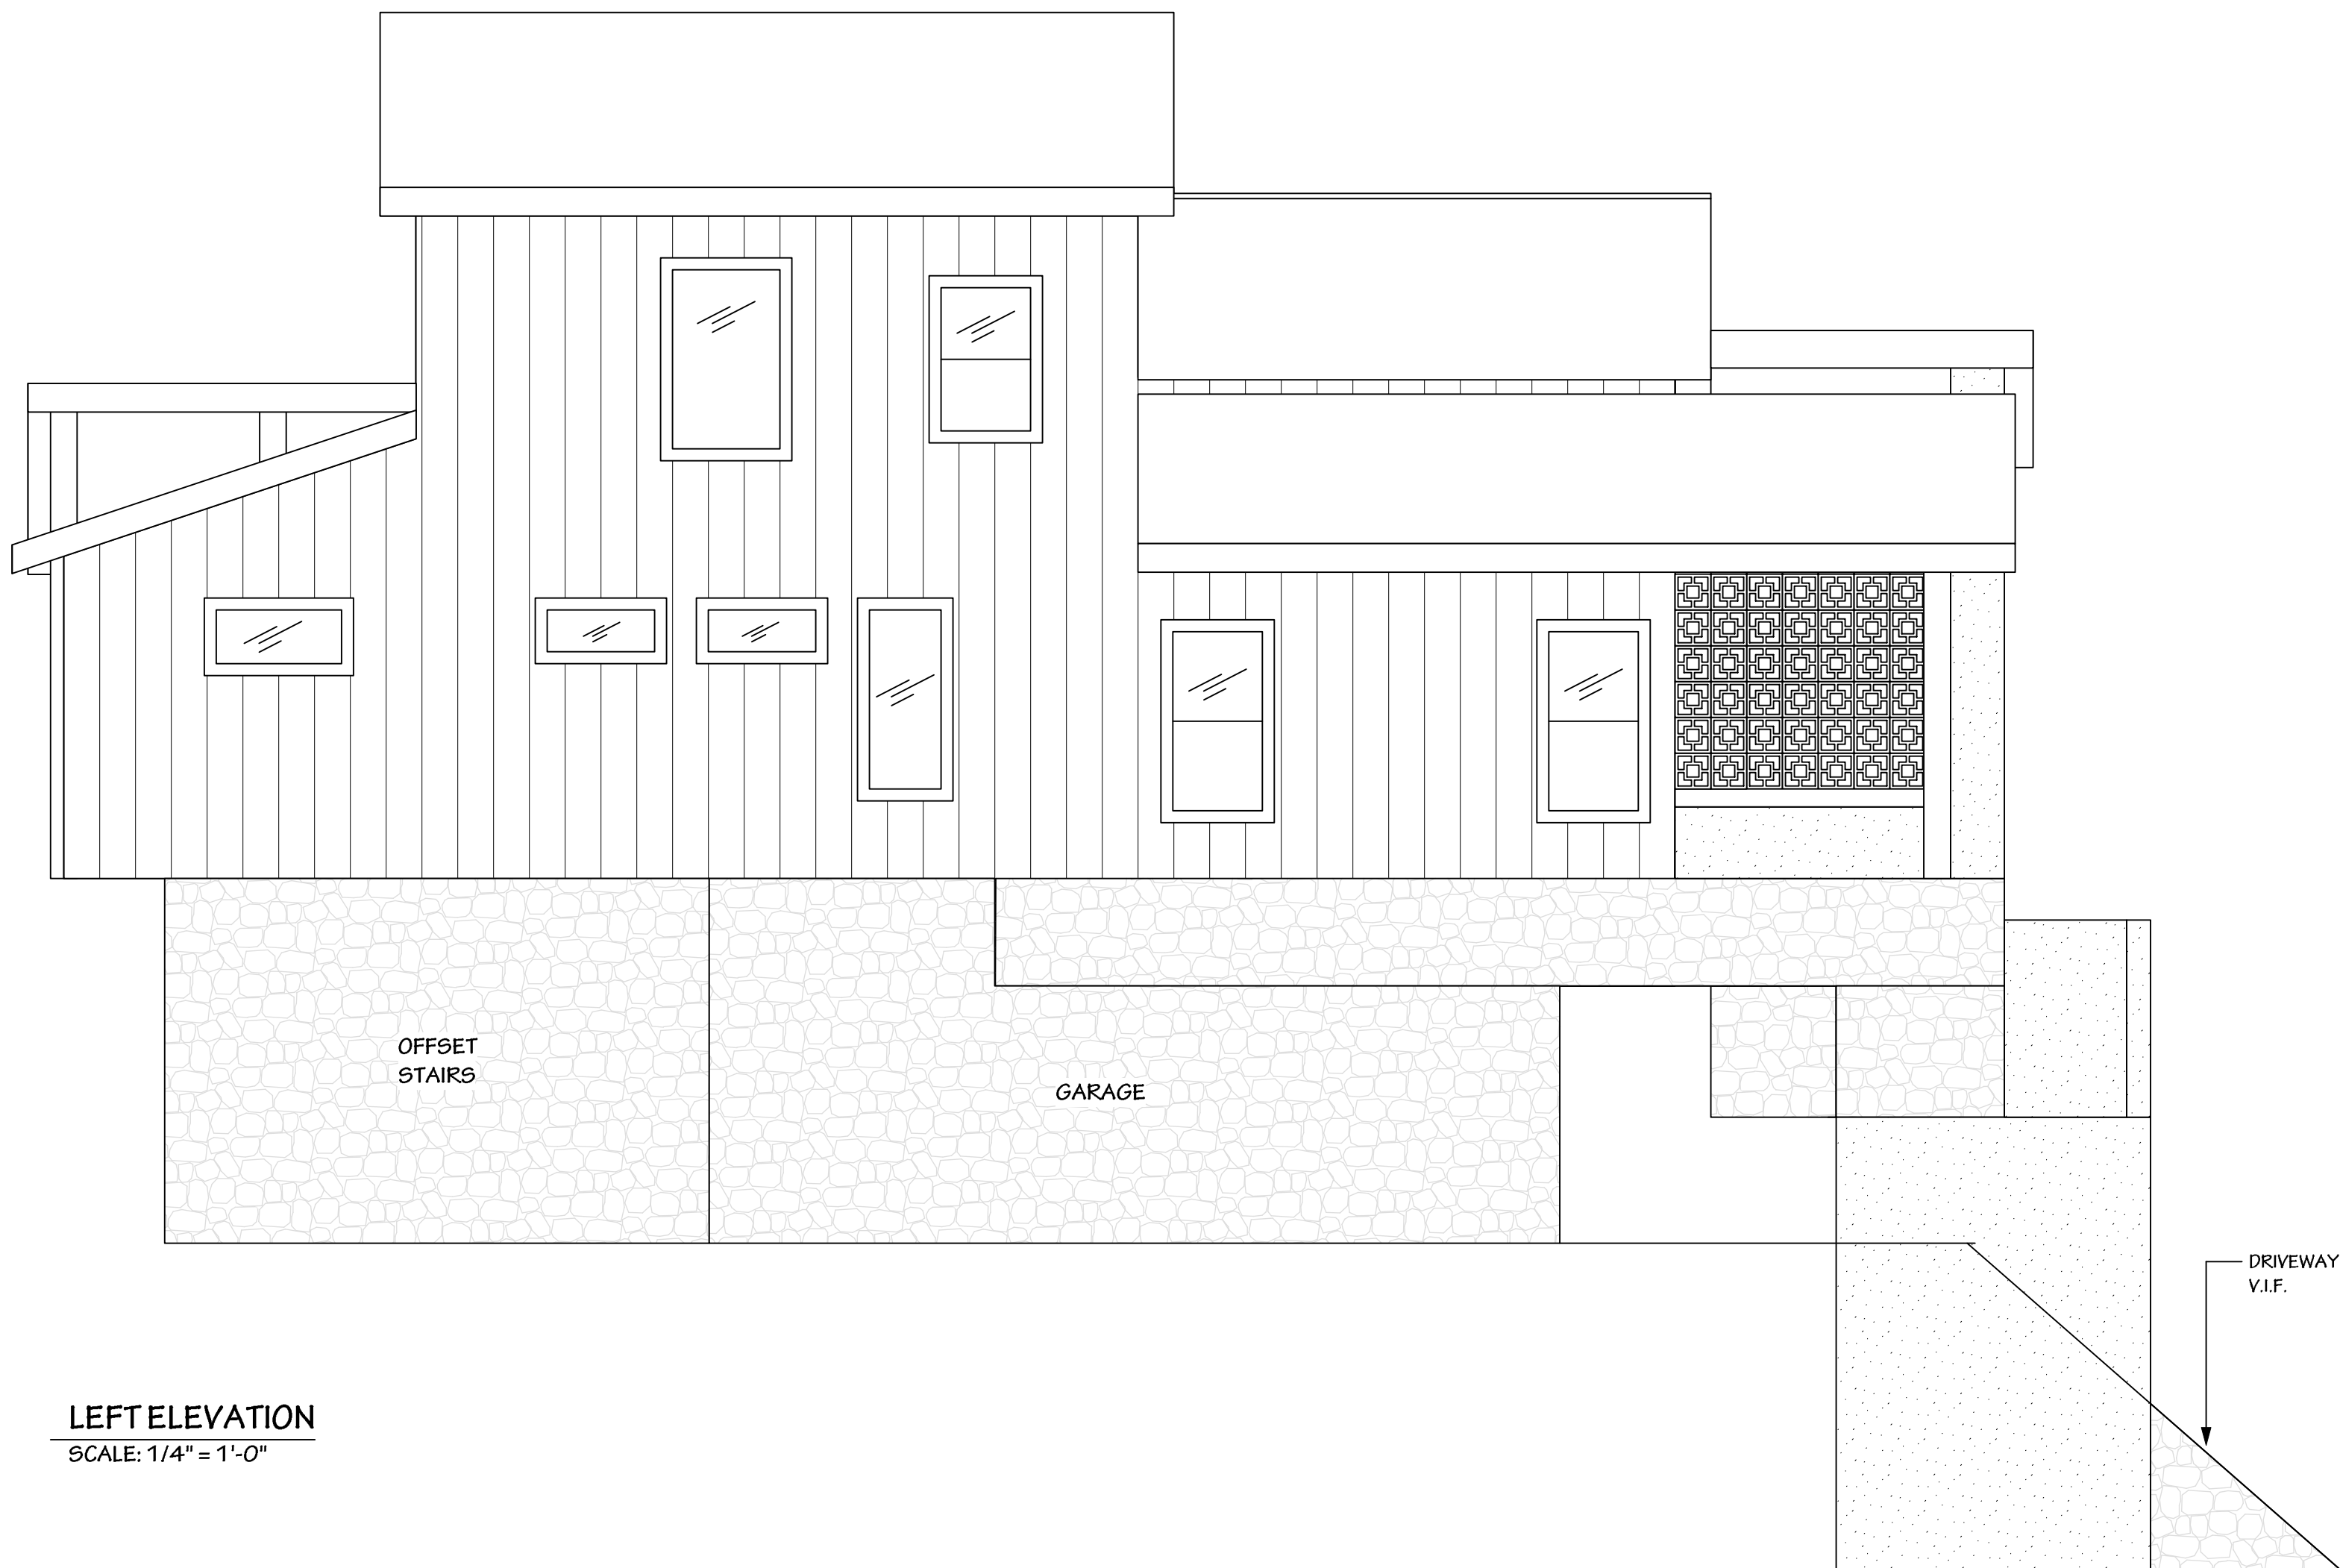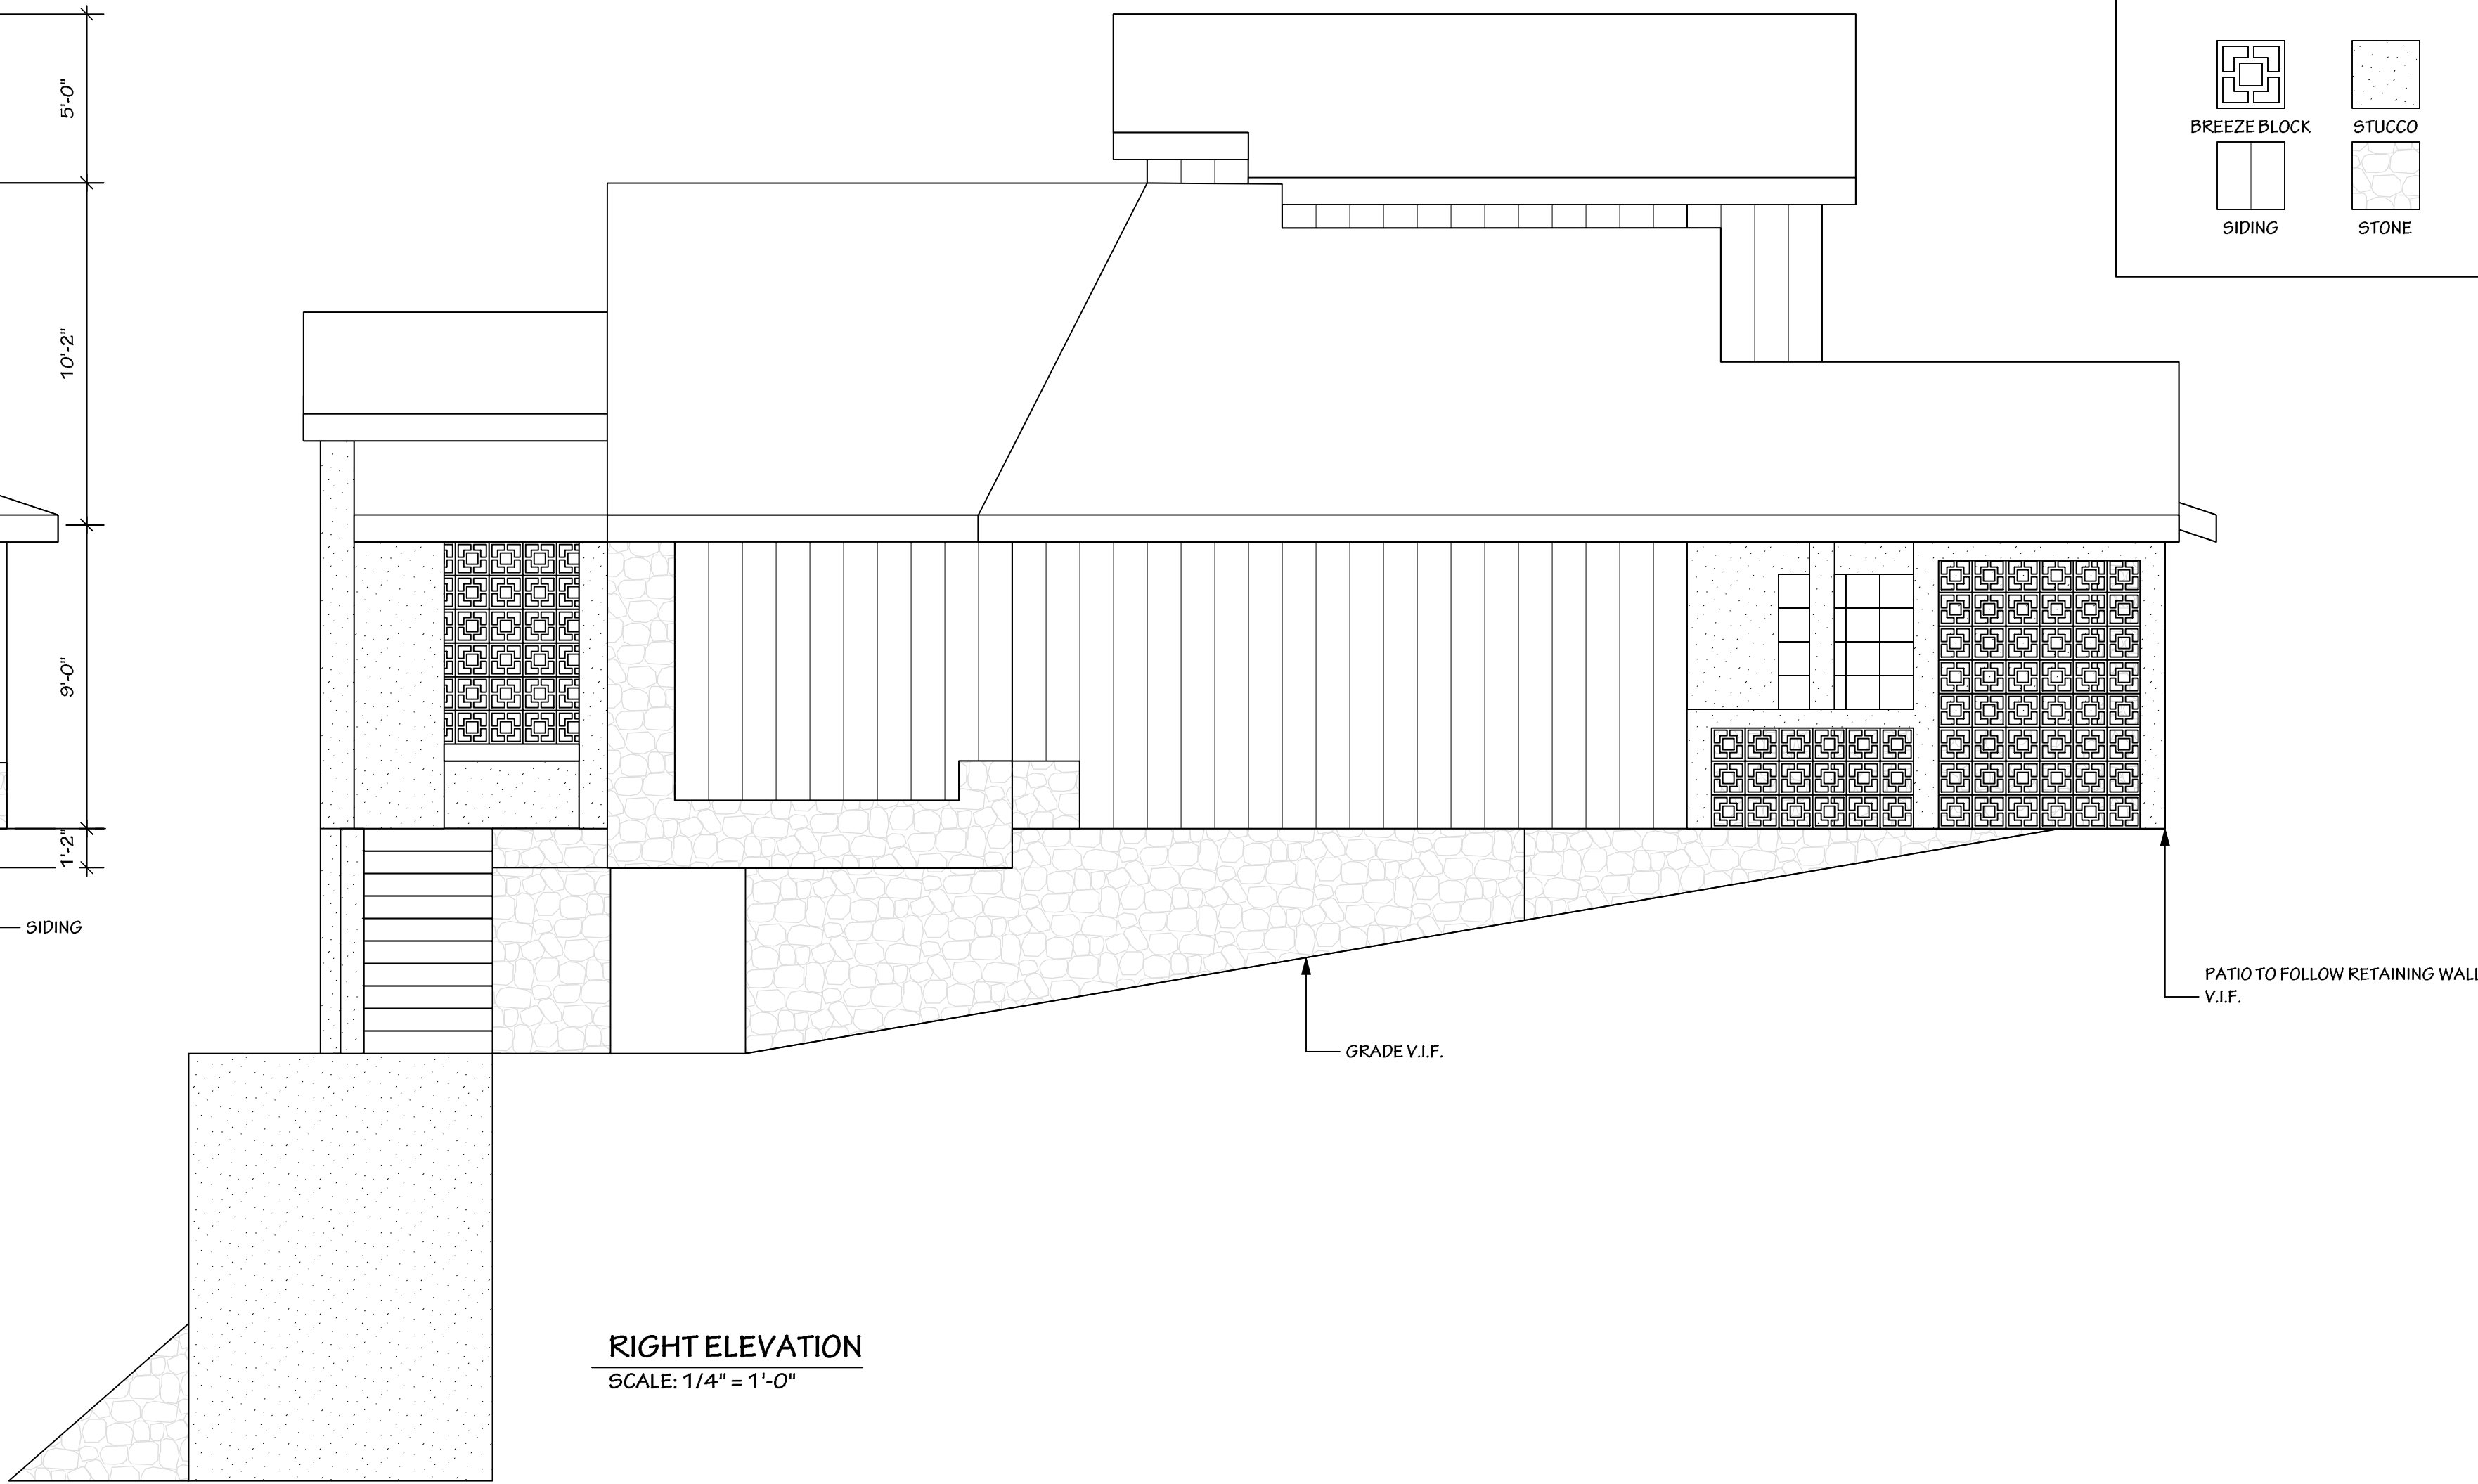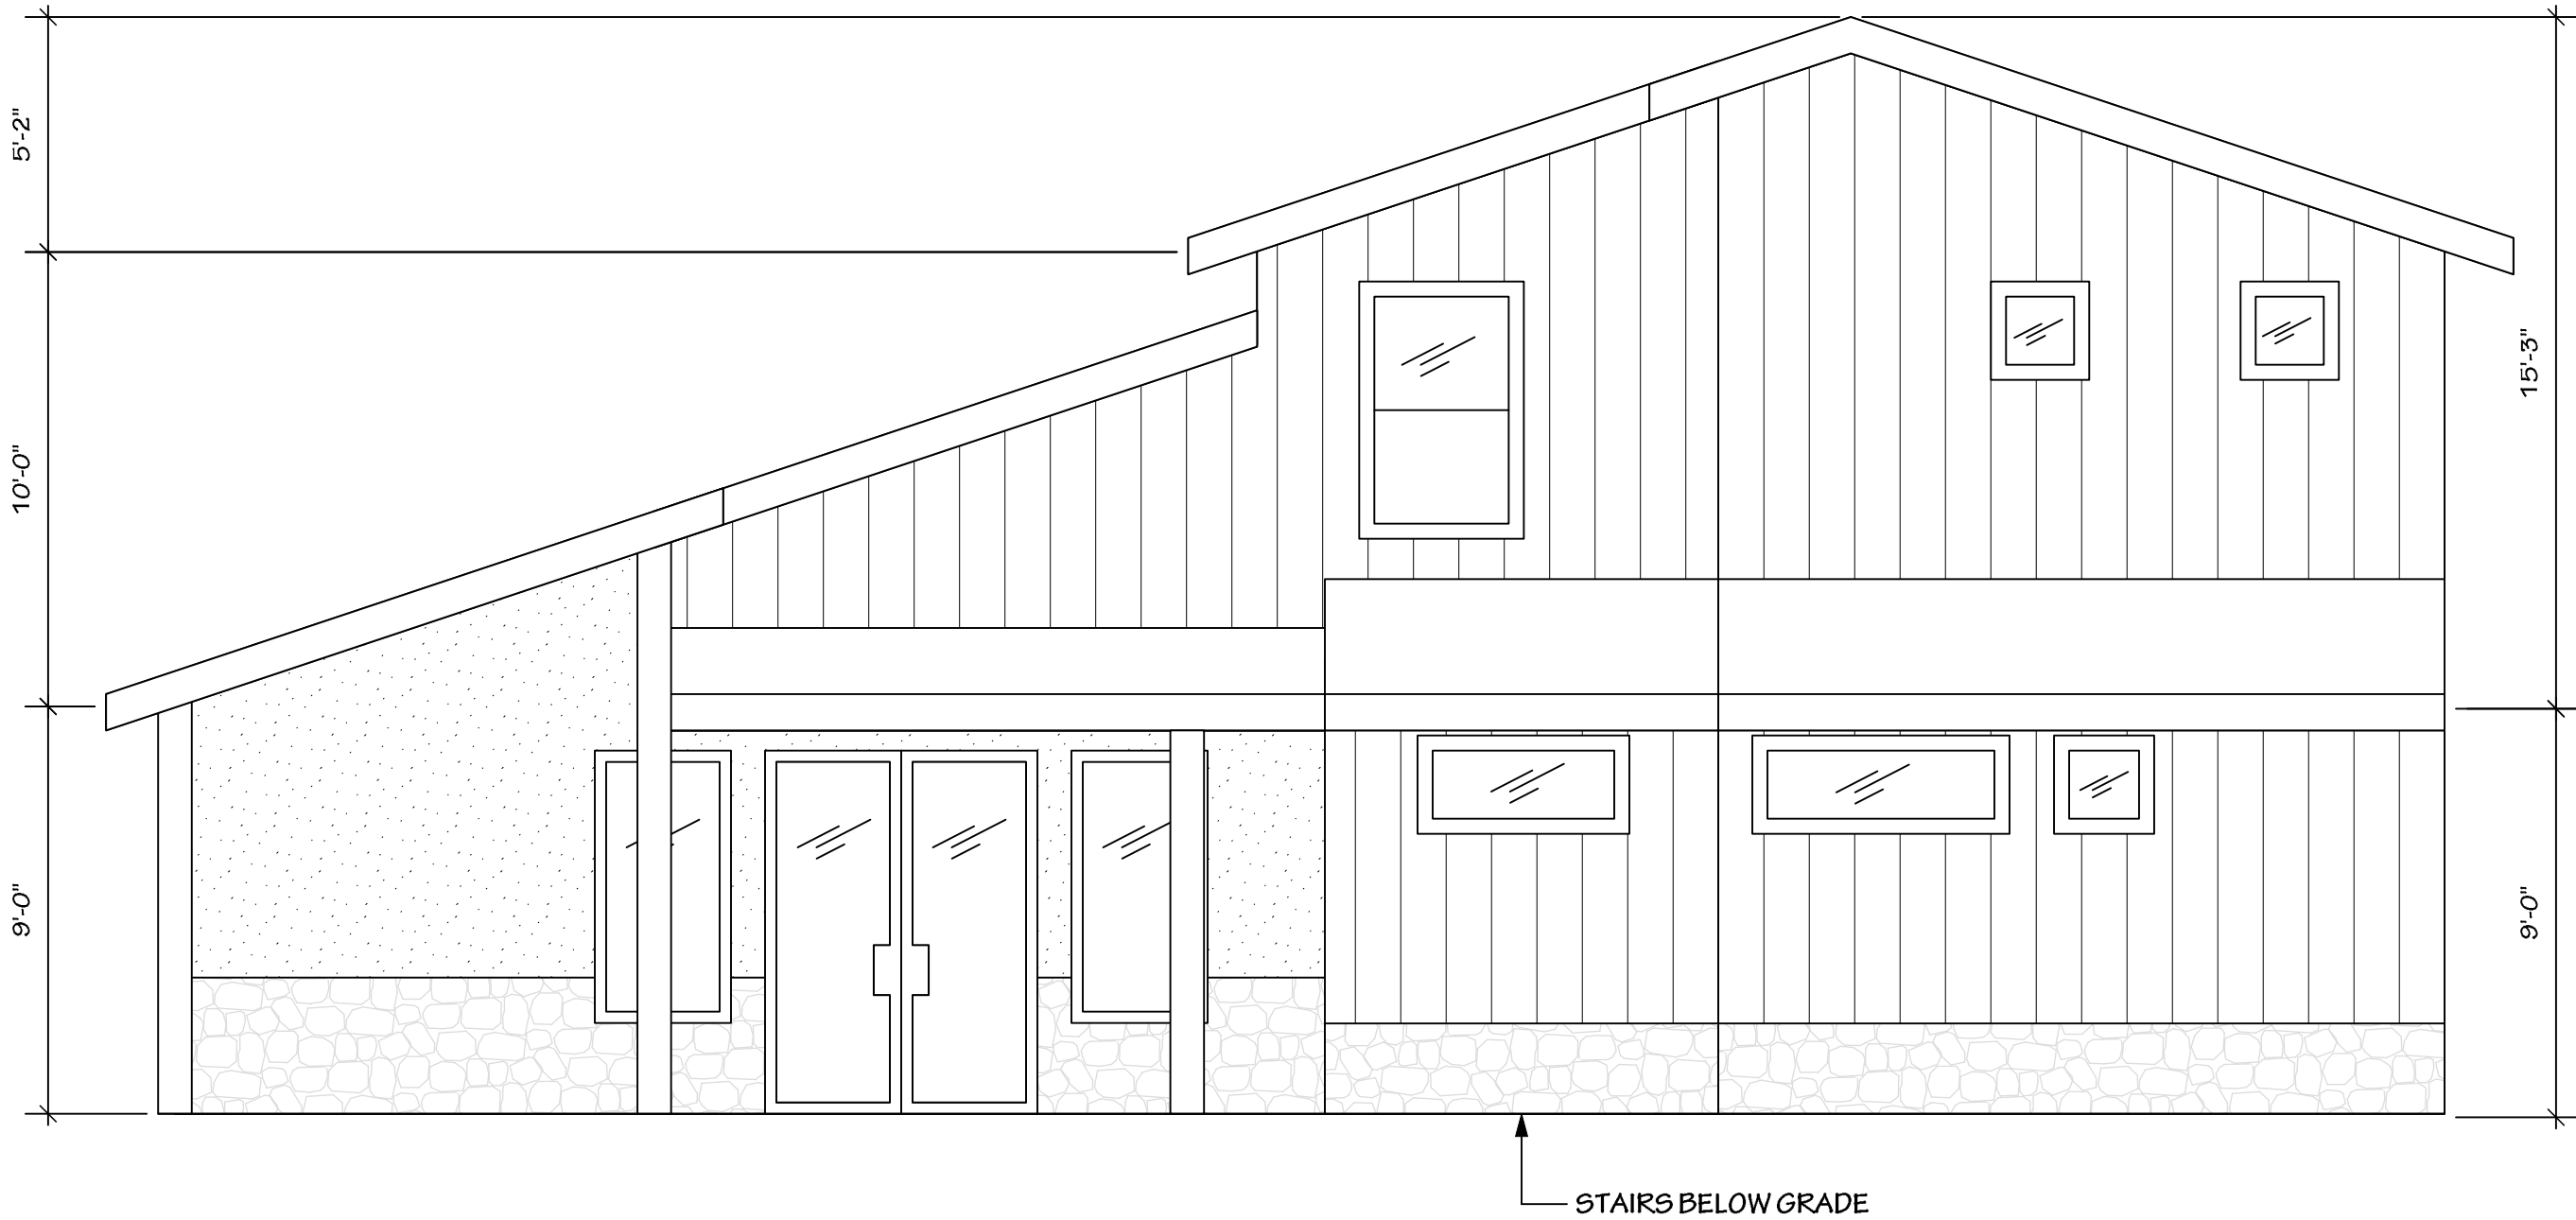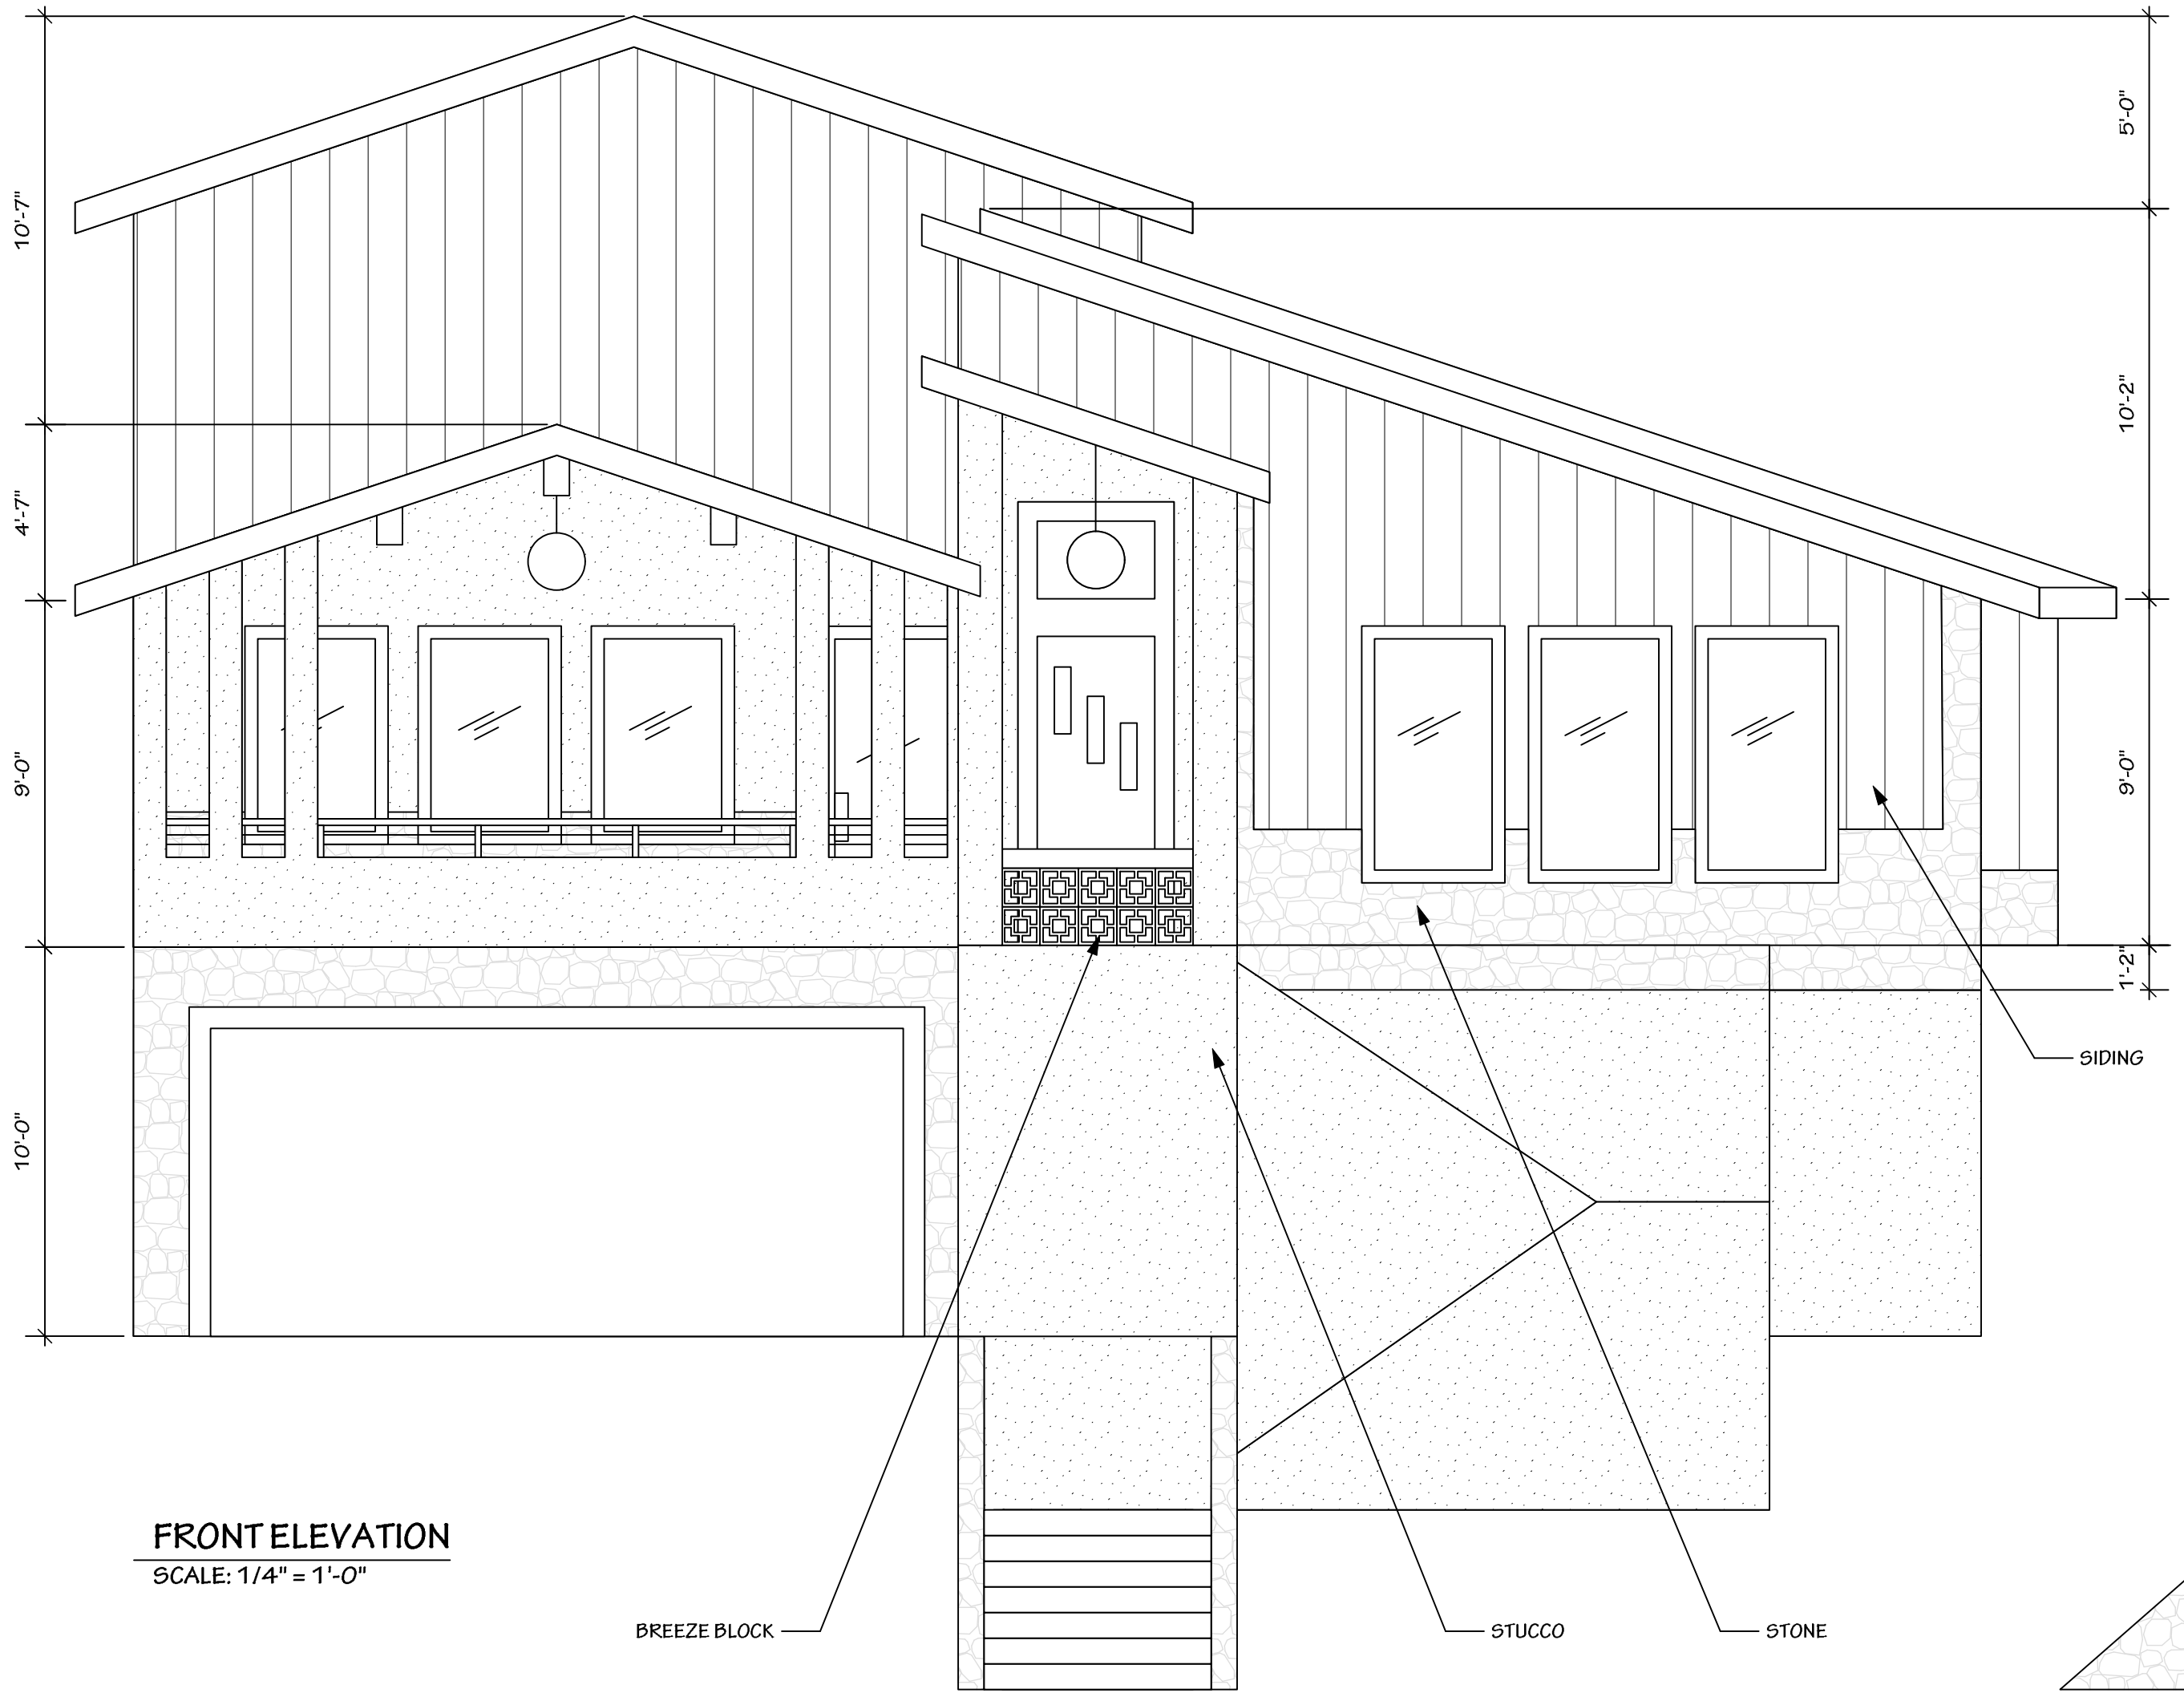

FINISH LEGEND		NOTES	
	BREEZE BLOCK		STUCCO
	SIDING		STONE
IT IS THE CONTRACTOR AND/OR OWNER'S RESPONSIBILITY THAT ALL LOCAL AND NATIONAL CODES ARE MET AND CONSTRUCTION IS IN COMPLIANCE WITH THOSE REGULATIONS. THESE PLANS ARE PRESENTED AS IS AND JADE TAYLOR DESIGN MAKES NO CLAIMS OF GUARANTEE OR LIABILITY, NOT FOR RESALE OR TRANSFER.		DATE	8/19/2021
		DESIGNER	JADE TAYLOR
JADE TAYLOR DESIGN WWW.JADETAYLORDESIGN.COM JADE@JADETAYLORDESIGN.COM 618-605-1325		PROJECT MANAGER	JADE TAYLOR
		DESIGN FIRM	JADE TAYLOR DESIGN
PROJECT TITLE		2236 MARKS MILL LANE	
SHEET TITLE		EXTERIOR ELEVATIONS	
SCALE		AS NOTED	
SHEET NO.		3	
		OF	
		3	